



DETAIL SECTION 1

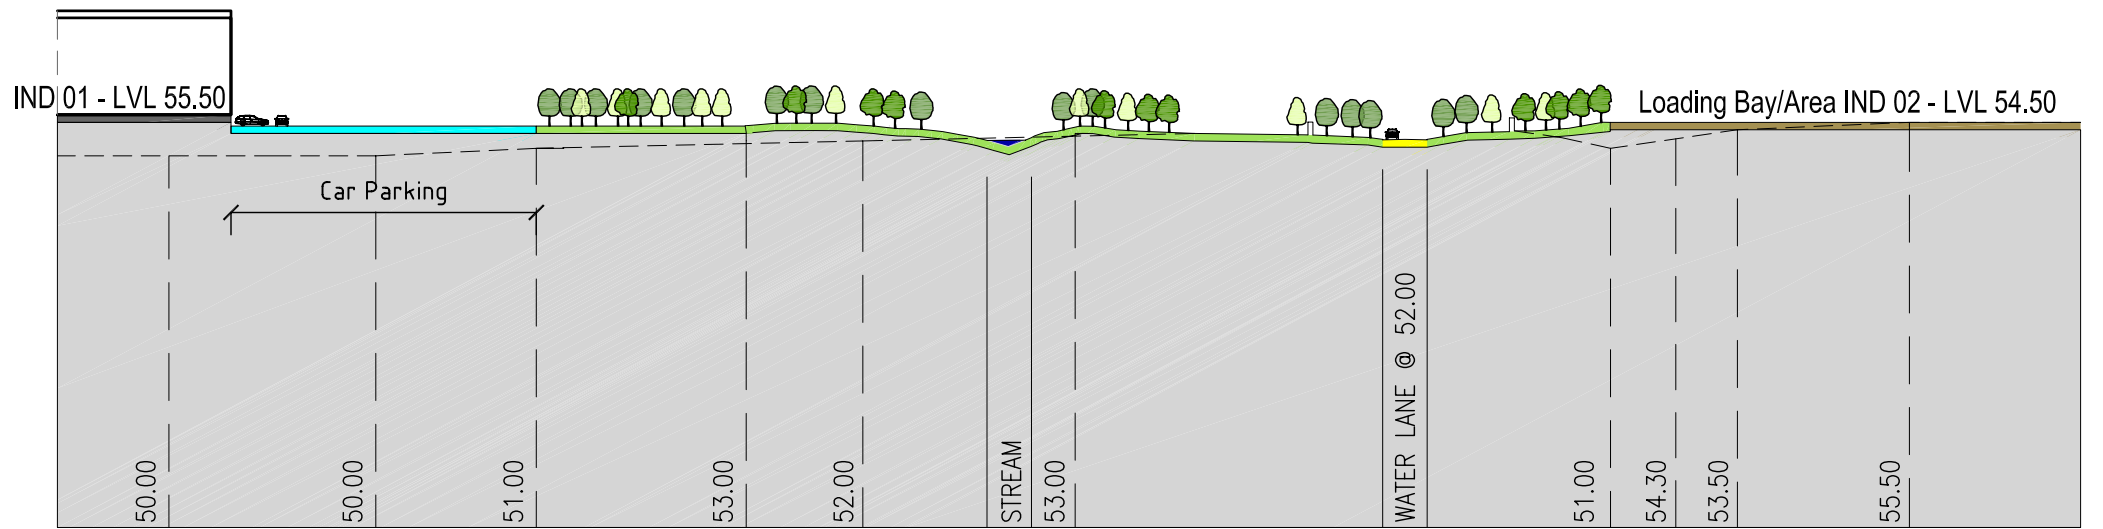

DETAIL SECTION 2

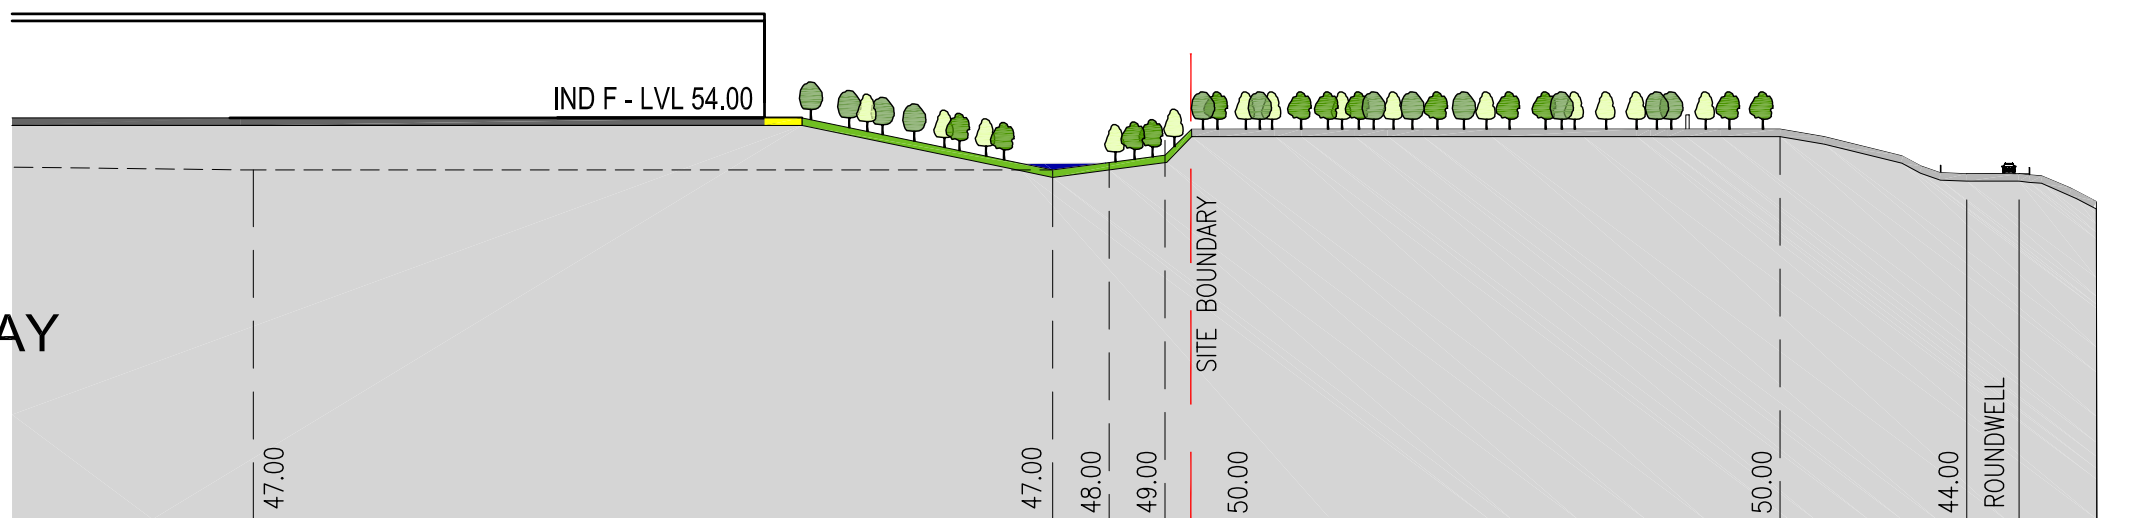

DETAIL SECTION 3

KENT INTERNATIONAL GATEWAY  
 Parameter plan 11  
 Detail Section 1,2 & 3