



DETAIL SECTION 4

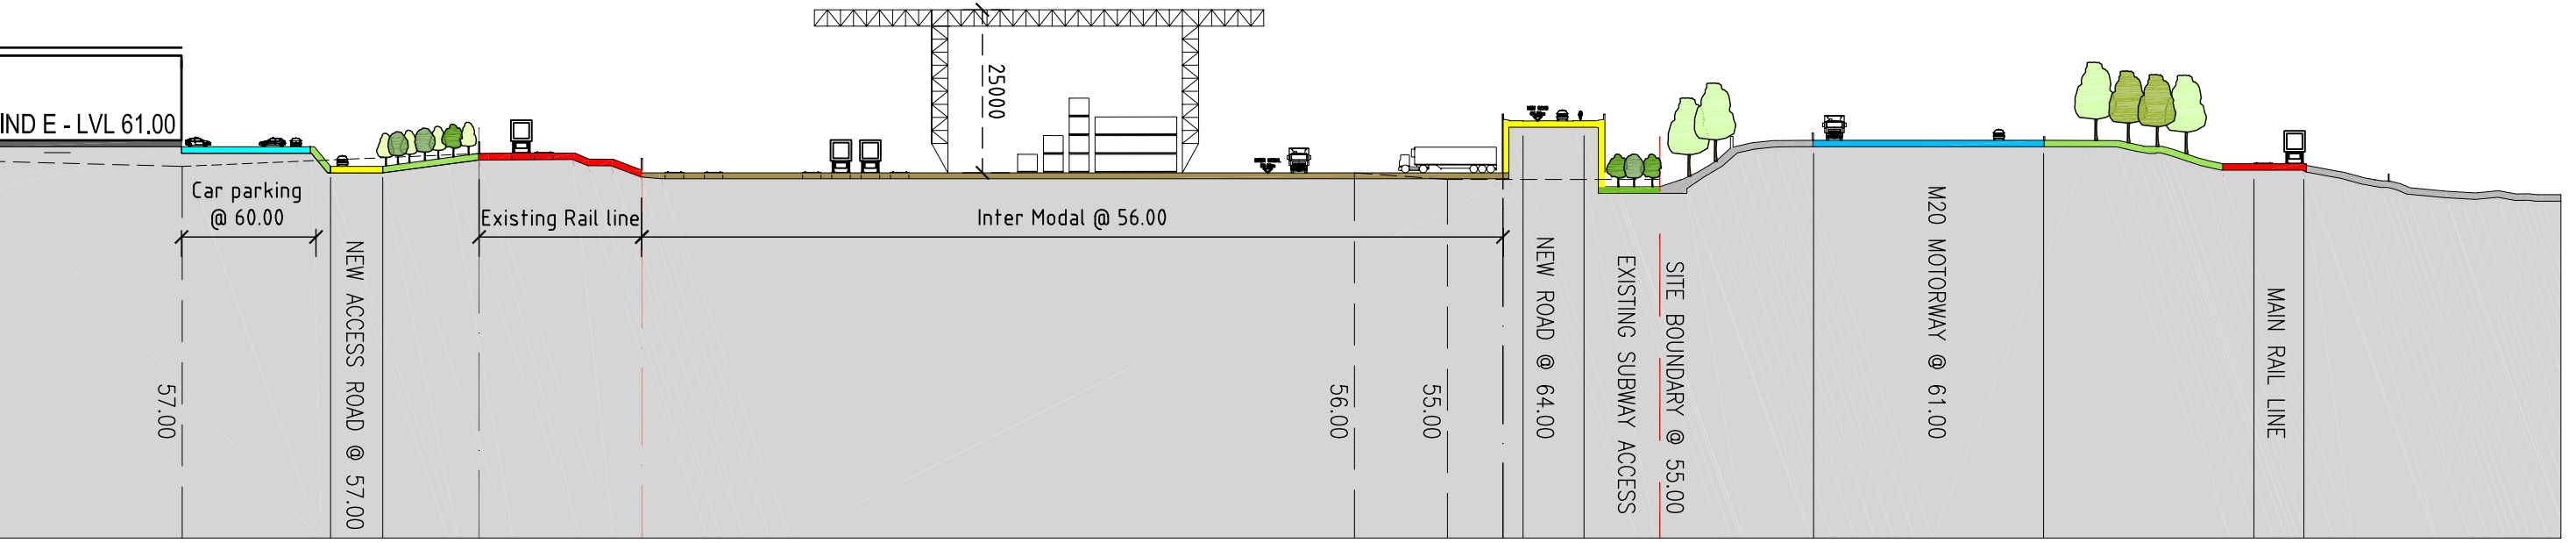

DETAIL SECTION 4 - Cont'd

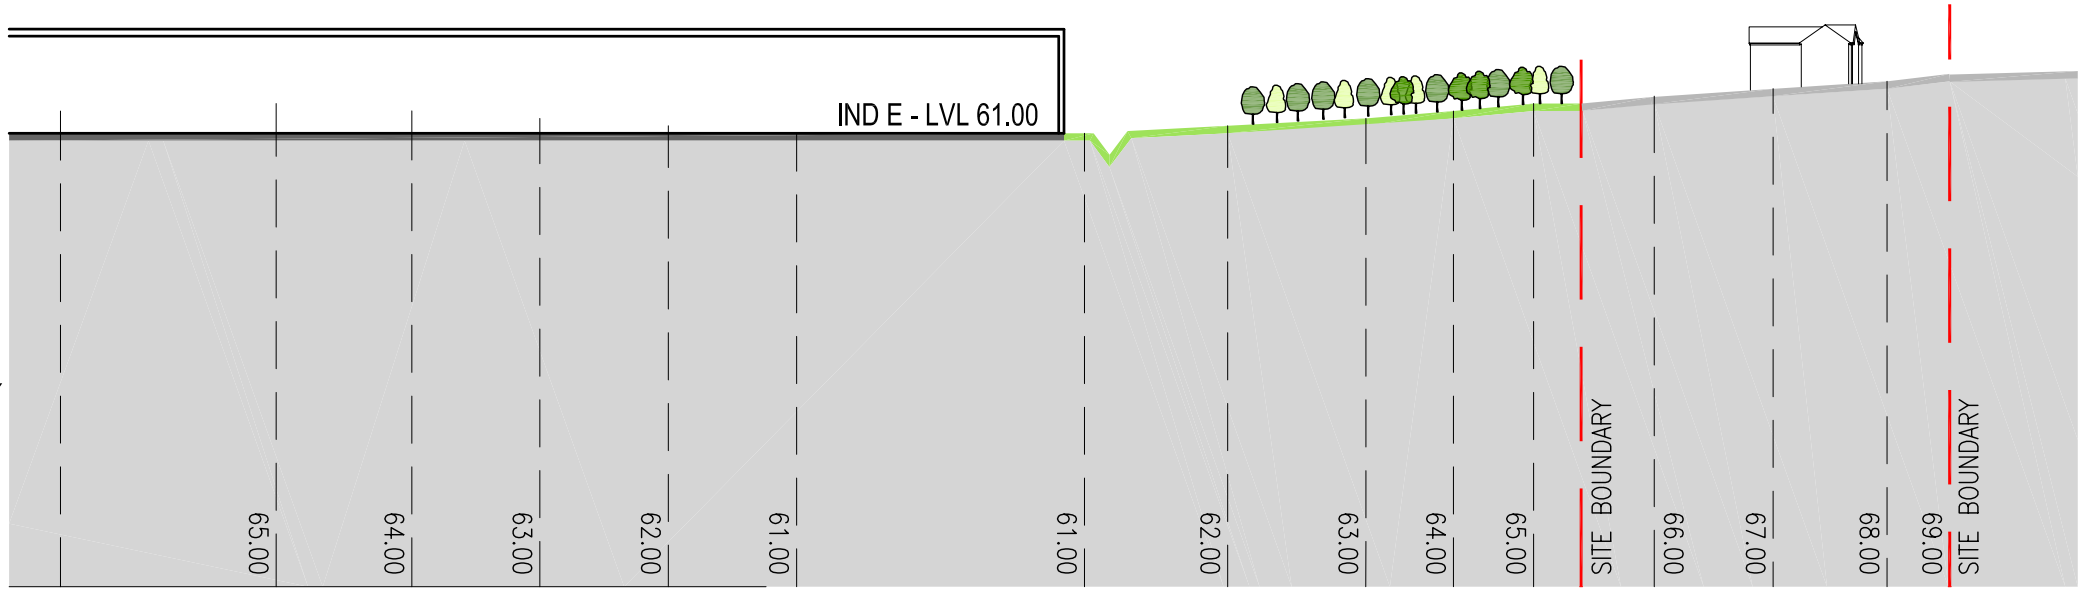

DETAIL SECTION 5

KENT INTERNATIONAL GATEWAY  
 Parameter plan 12  
 Detail Section 4 & 5