



DETAIL SECTION 6

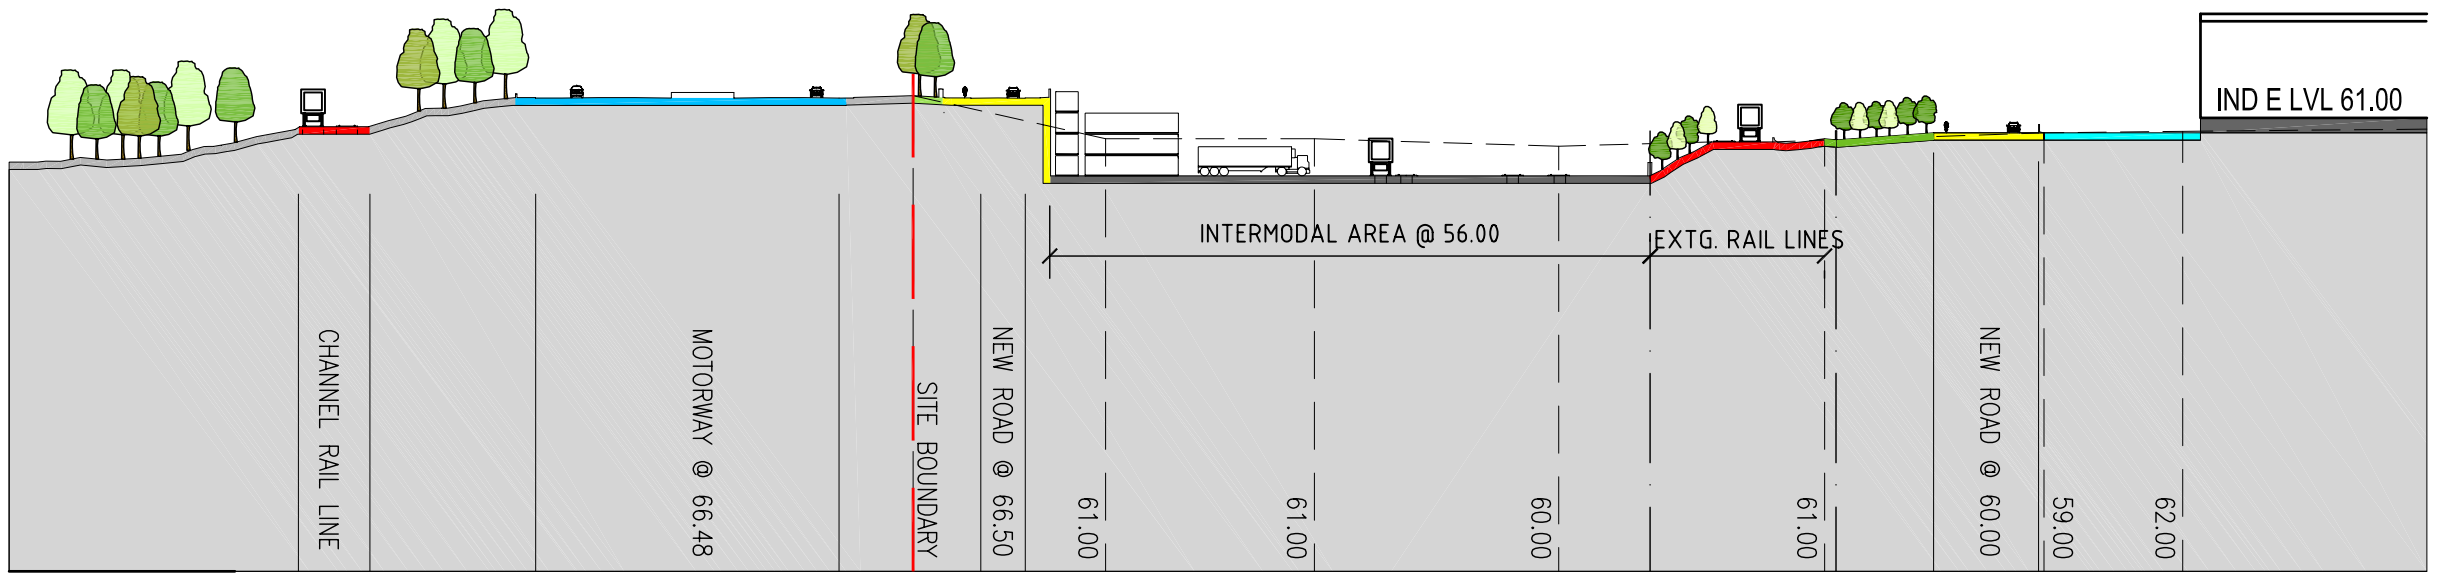

DETAIL SECTION 7

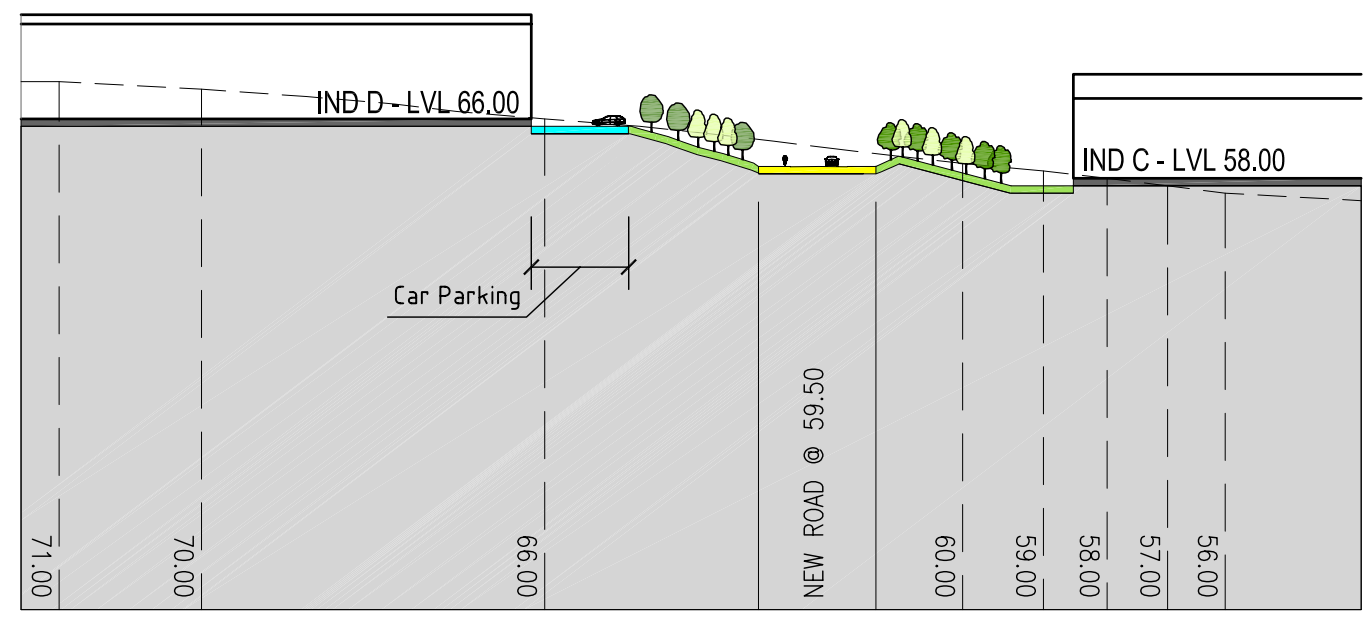

DETAIL SECTION 8

KENT INTERNATIONAL GATEWAY
 Parameter plan 13
 Detail Section 6,7 & 8