



DETAIL SECTION 09

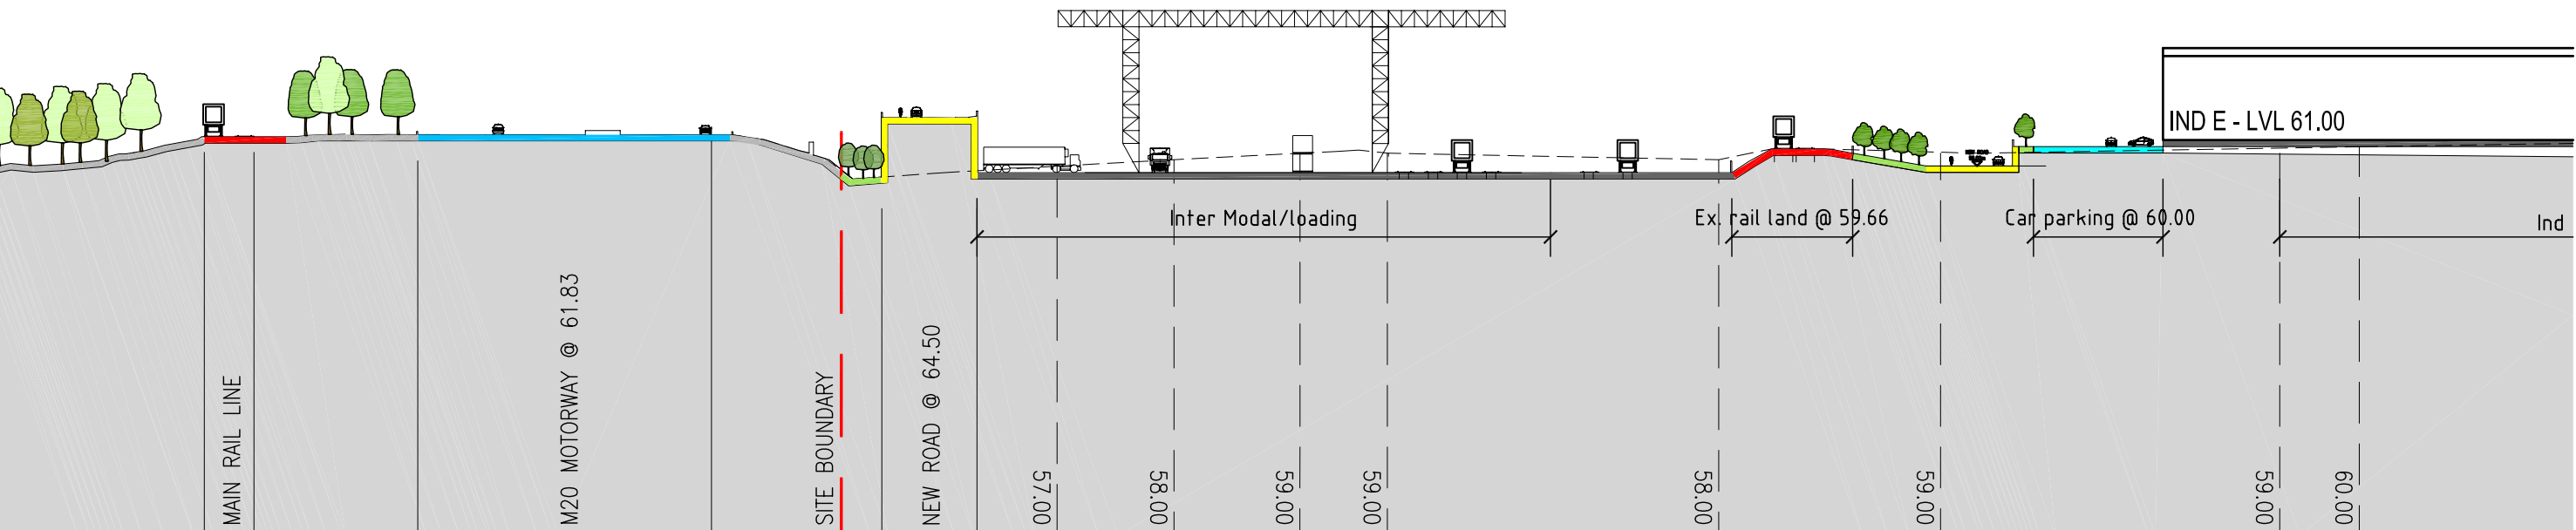

DETAIL SECTION 10

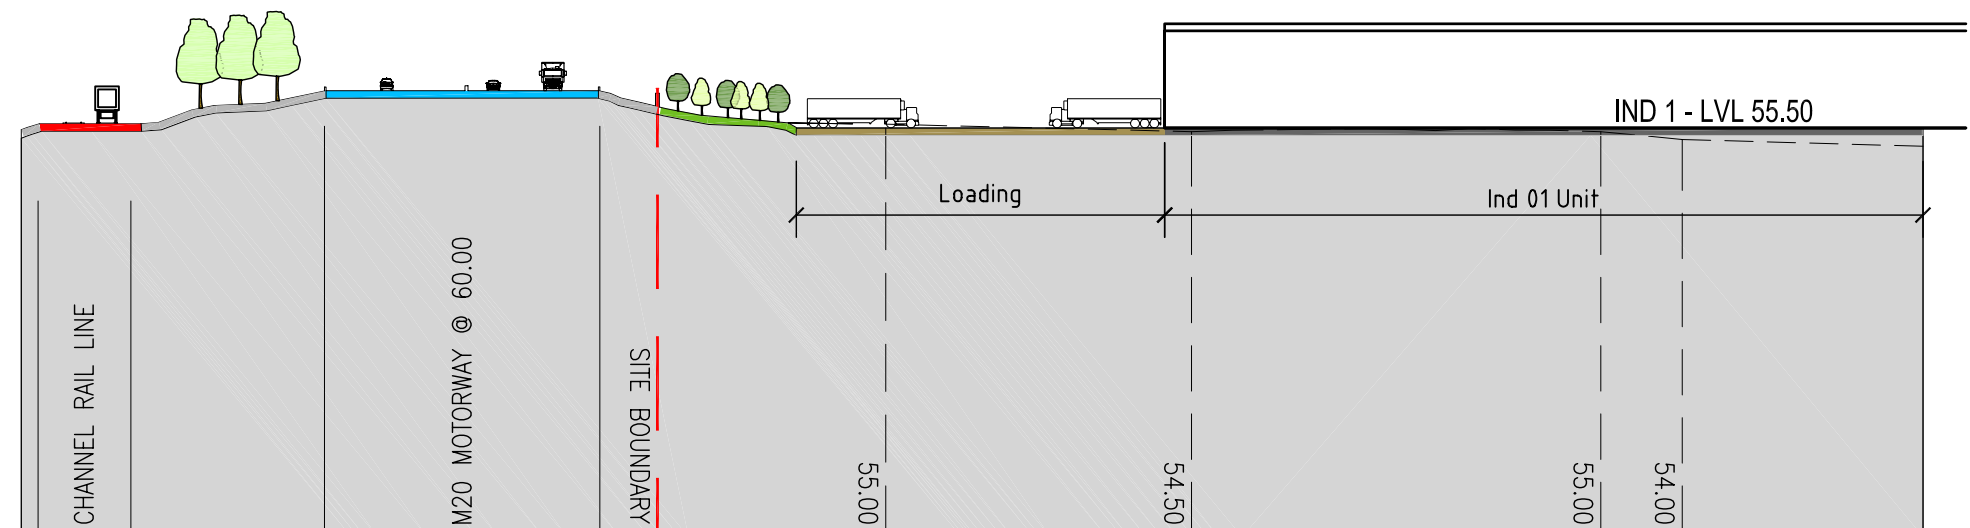

DETAIL SECTION 11

KENT INTERNATIONAL GATEWAY
 Parameter plan 14
 Detail Section 9,10 & 11