



DETAIL SECTION 17

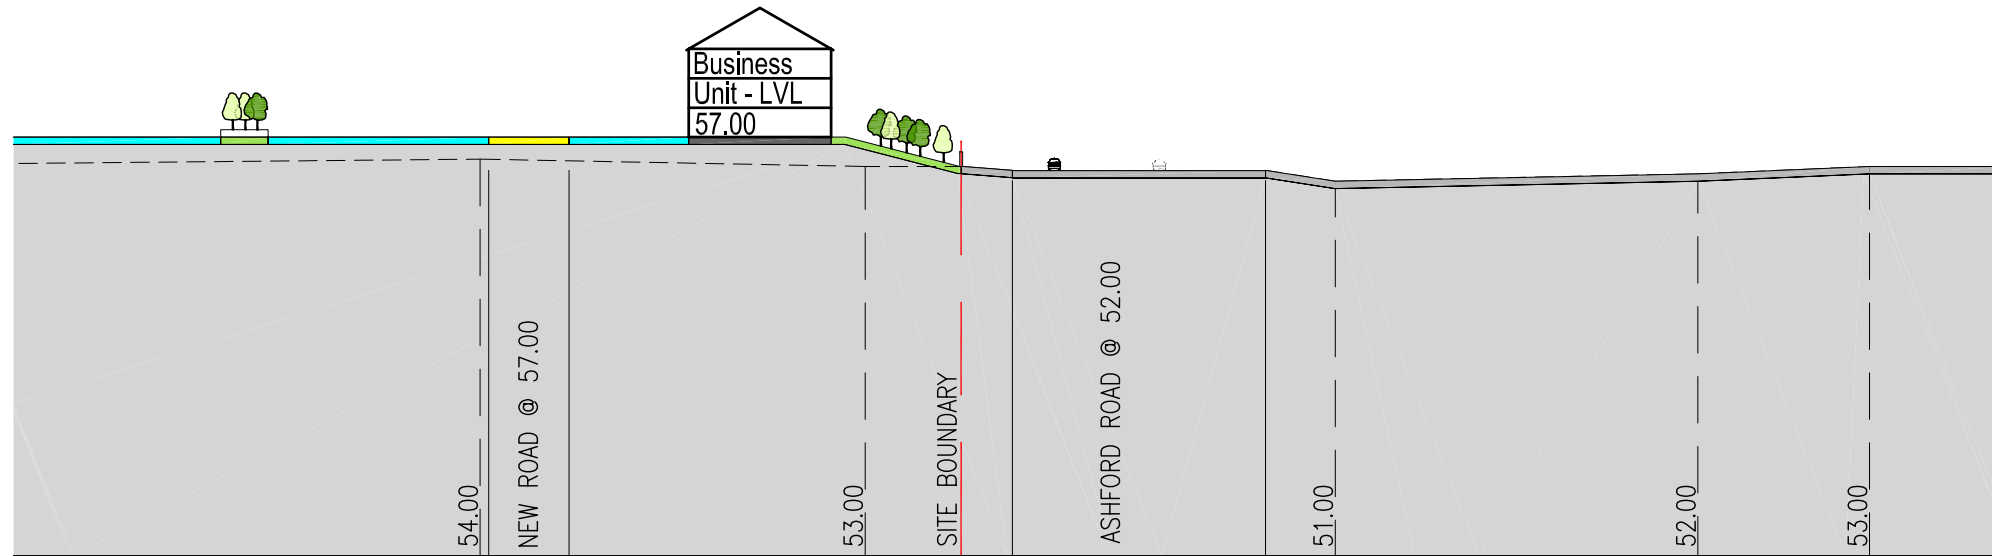

DETAIL SECTION 17

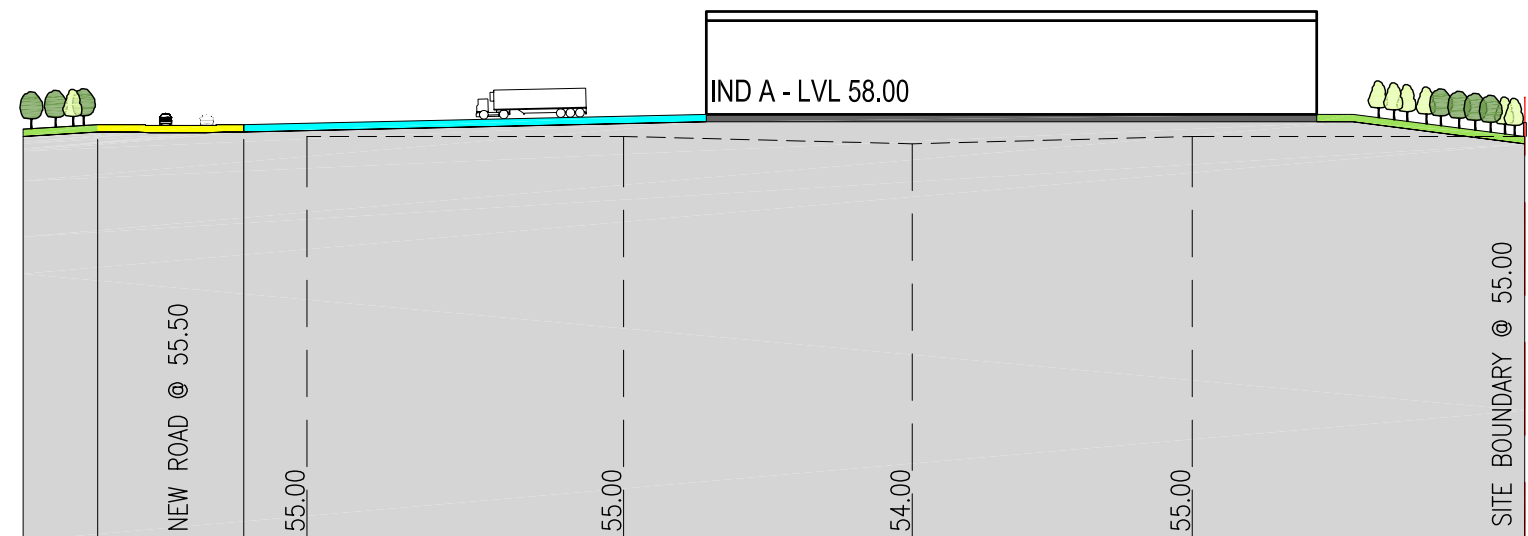

DETAIL SECTION 18

KENT INTERNATIONAL GATEWAY
 Parameter plan 19
 Detail Section 17 & 18