




POND 3A

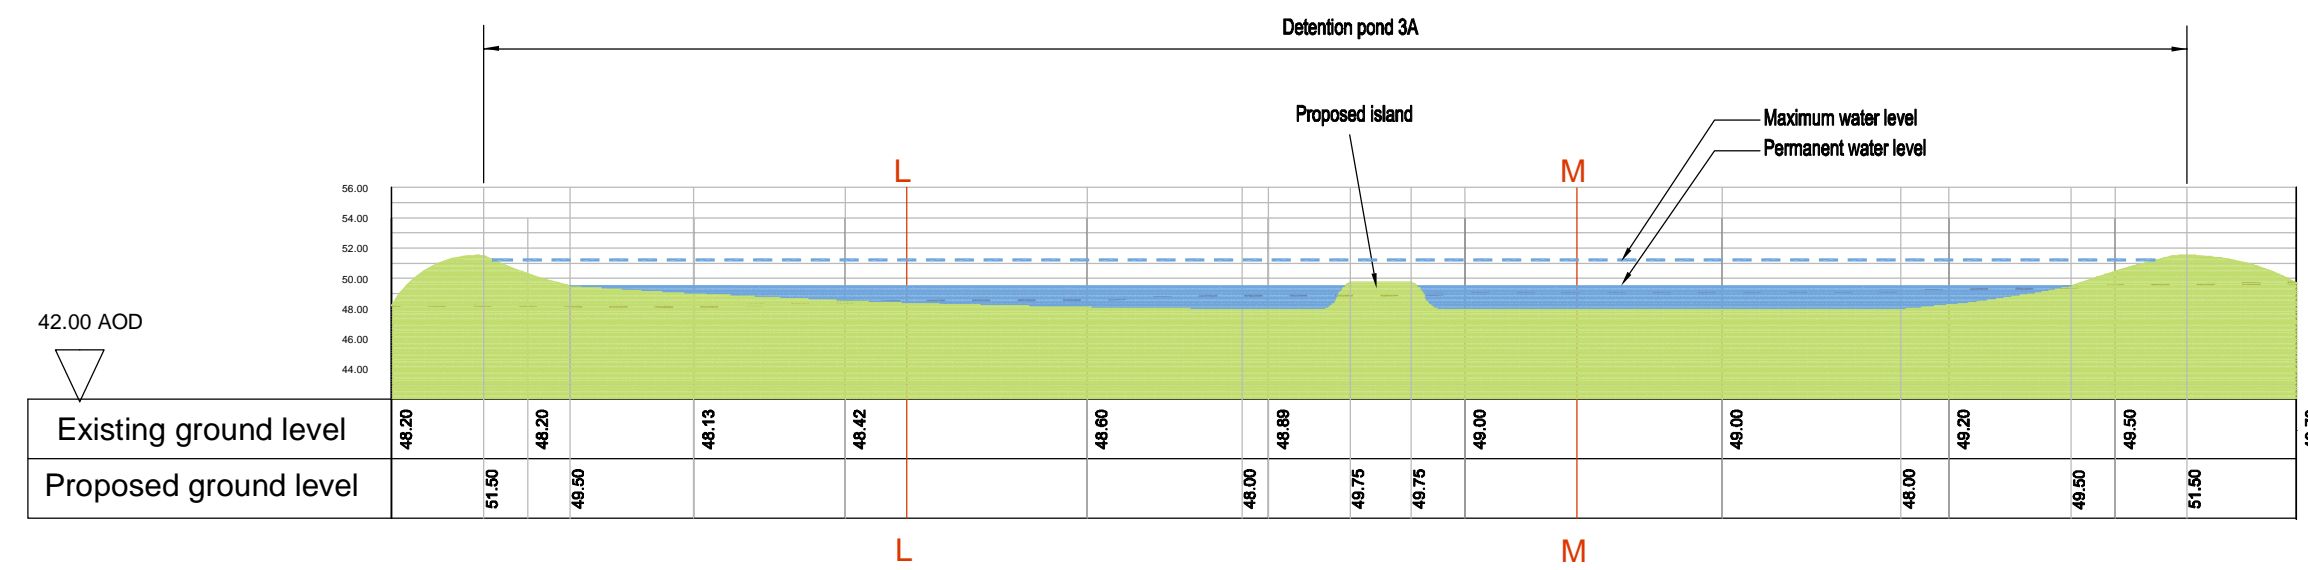

Section KK

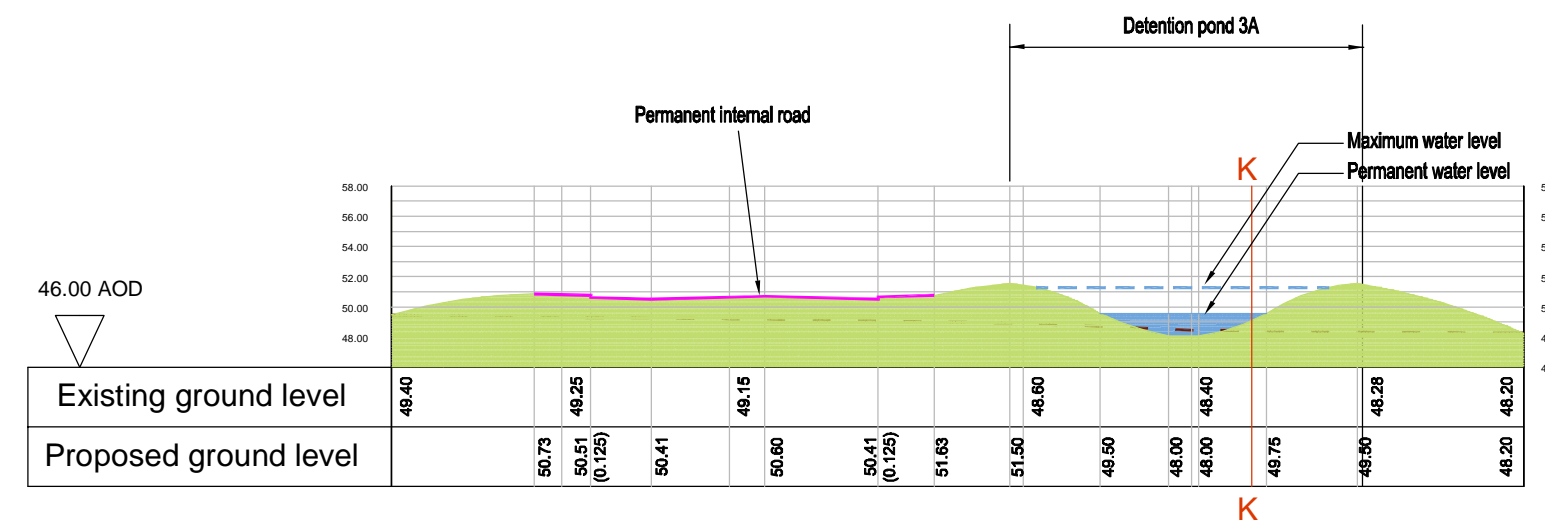

Section LL

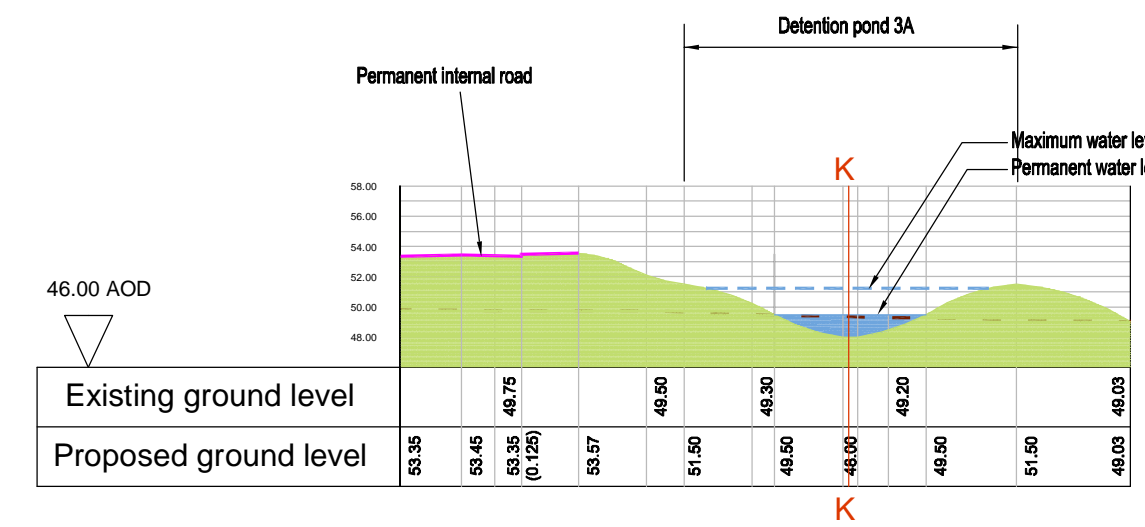


Section MM

NOTES

- 1.) Do not scale this drawing.
- 2.) This drawing should be read in conjunction with drawing numbers 9T4125-FRA-13 and 14.
- 3.) Detention pond bank slopes vary from 1:3 to 1:7.

KEY:

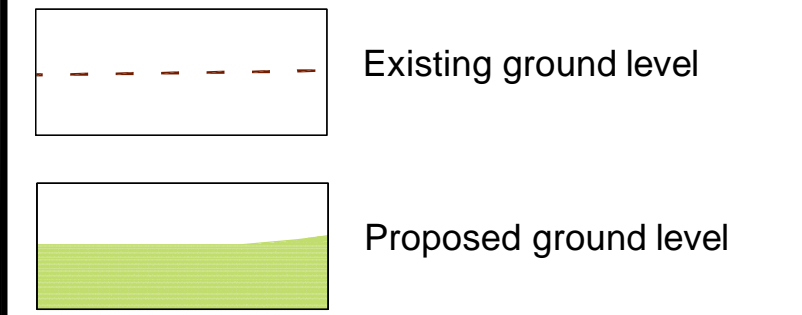

Rev	Amendment	Drawn	Check'd	Appr'd	Date
-----	-----------	-------	---------	--------	------

HASKONING UK LTD.
DENIS WILSON BUSINESS GROUP
 Transport Planning and Highways

ROYAL HASKONING

Rightwell House, Bretton,
 Peterborough, Cambridgeshire, PE3 8DW
 +44(0)1753 375536 Telephone
 +44(0)1753 266148 Fax
 peterborough@deniswilson.co.uk Email
 www.deniswilson.co.uk Internet
 www.royalhaskoning.com

KENT INTERNATIONAL
GATEWAY LTD

KENT INTERNATIONAL
GATEWAY
PROPOSED WATERCOURSE
ACCOMMODATION WORKS AND
ATTENUATION (WATERCOURSE W3)
DETENTION POND SECTIONS 3A

Drawn	SKT	Checked	RJF	Approved	RJF
Date	24.06.09	Date	24.06.09	Date	24.06.09
Scale	1:500 @ A1	Status	APPROVAL	Rev	
Dwg No.	9T4125-FRA-17				