


Figure 13 (2005-180/D/06)

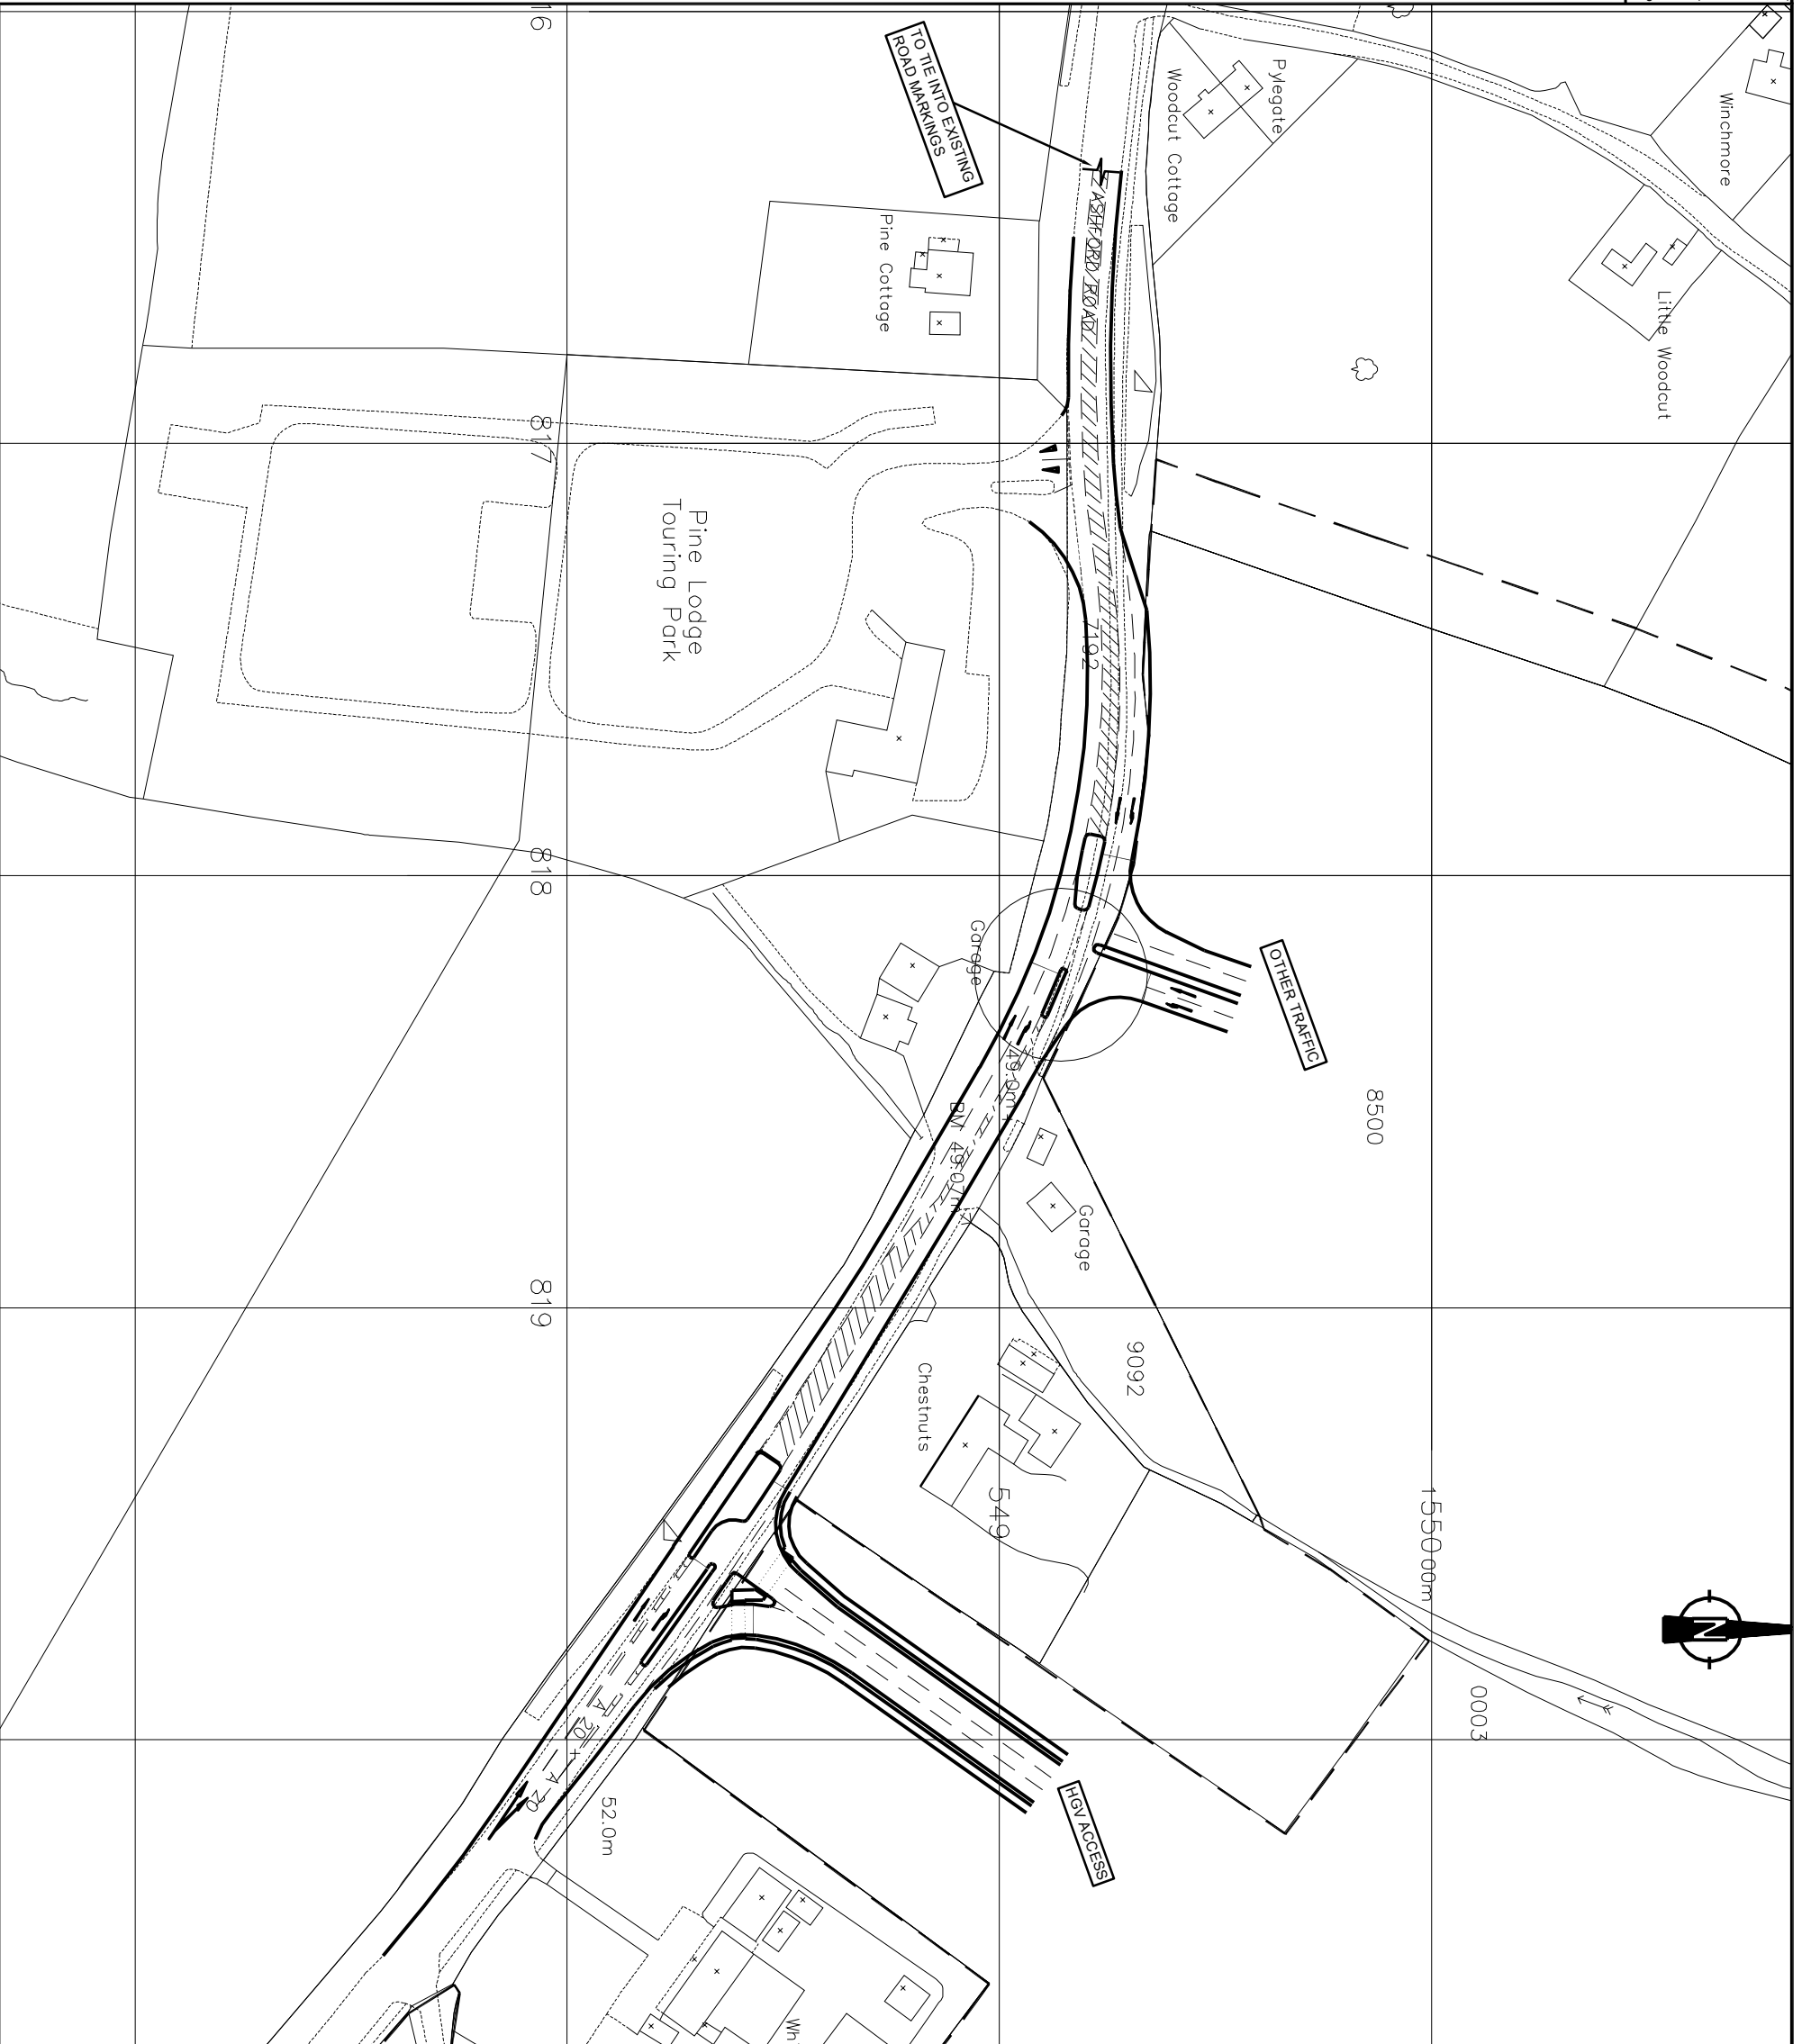

NOTES

This drawing has been based on Survey information supplied by the client and The Denis Wilson Partnership shall not be liable for any inaccuracy or deficiencies arising from it.

- Notes:
1. Do not scale the drawing.

Rev	Amendment	Drawn/Checked/Approved	Date

Denis Wilson Partnership
 Consulting Engineers and Transportation Planners
 Windsor House, 37 Windsor Street, Chertsey, Surrey, KT16 9AT
 Telephone: +44(0)1932 569586 Fax: +44(0)1932 569531
 E-mail: dwt@deniswilson.co.uk

**HOLLINGBOURNE
 BUSINESS PARK LTD**
 KENT INTERNATIONAL GATEWAY

**PROPOSED ACCESS JUNCTIONS
 FROM A20**

Drawn	TC	Checked	JT	Approved	JT
Date	Sept 06	Date	April 07	Date	April 07
Scale	1:1500	@A3	Status	Rev	
Dwg No	Figure 13 (2005-180/D/06)				