


# MAP 1: Suggested Boundary Alterations

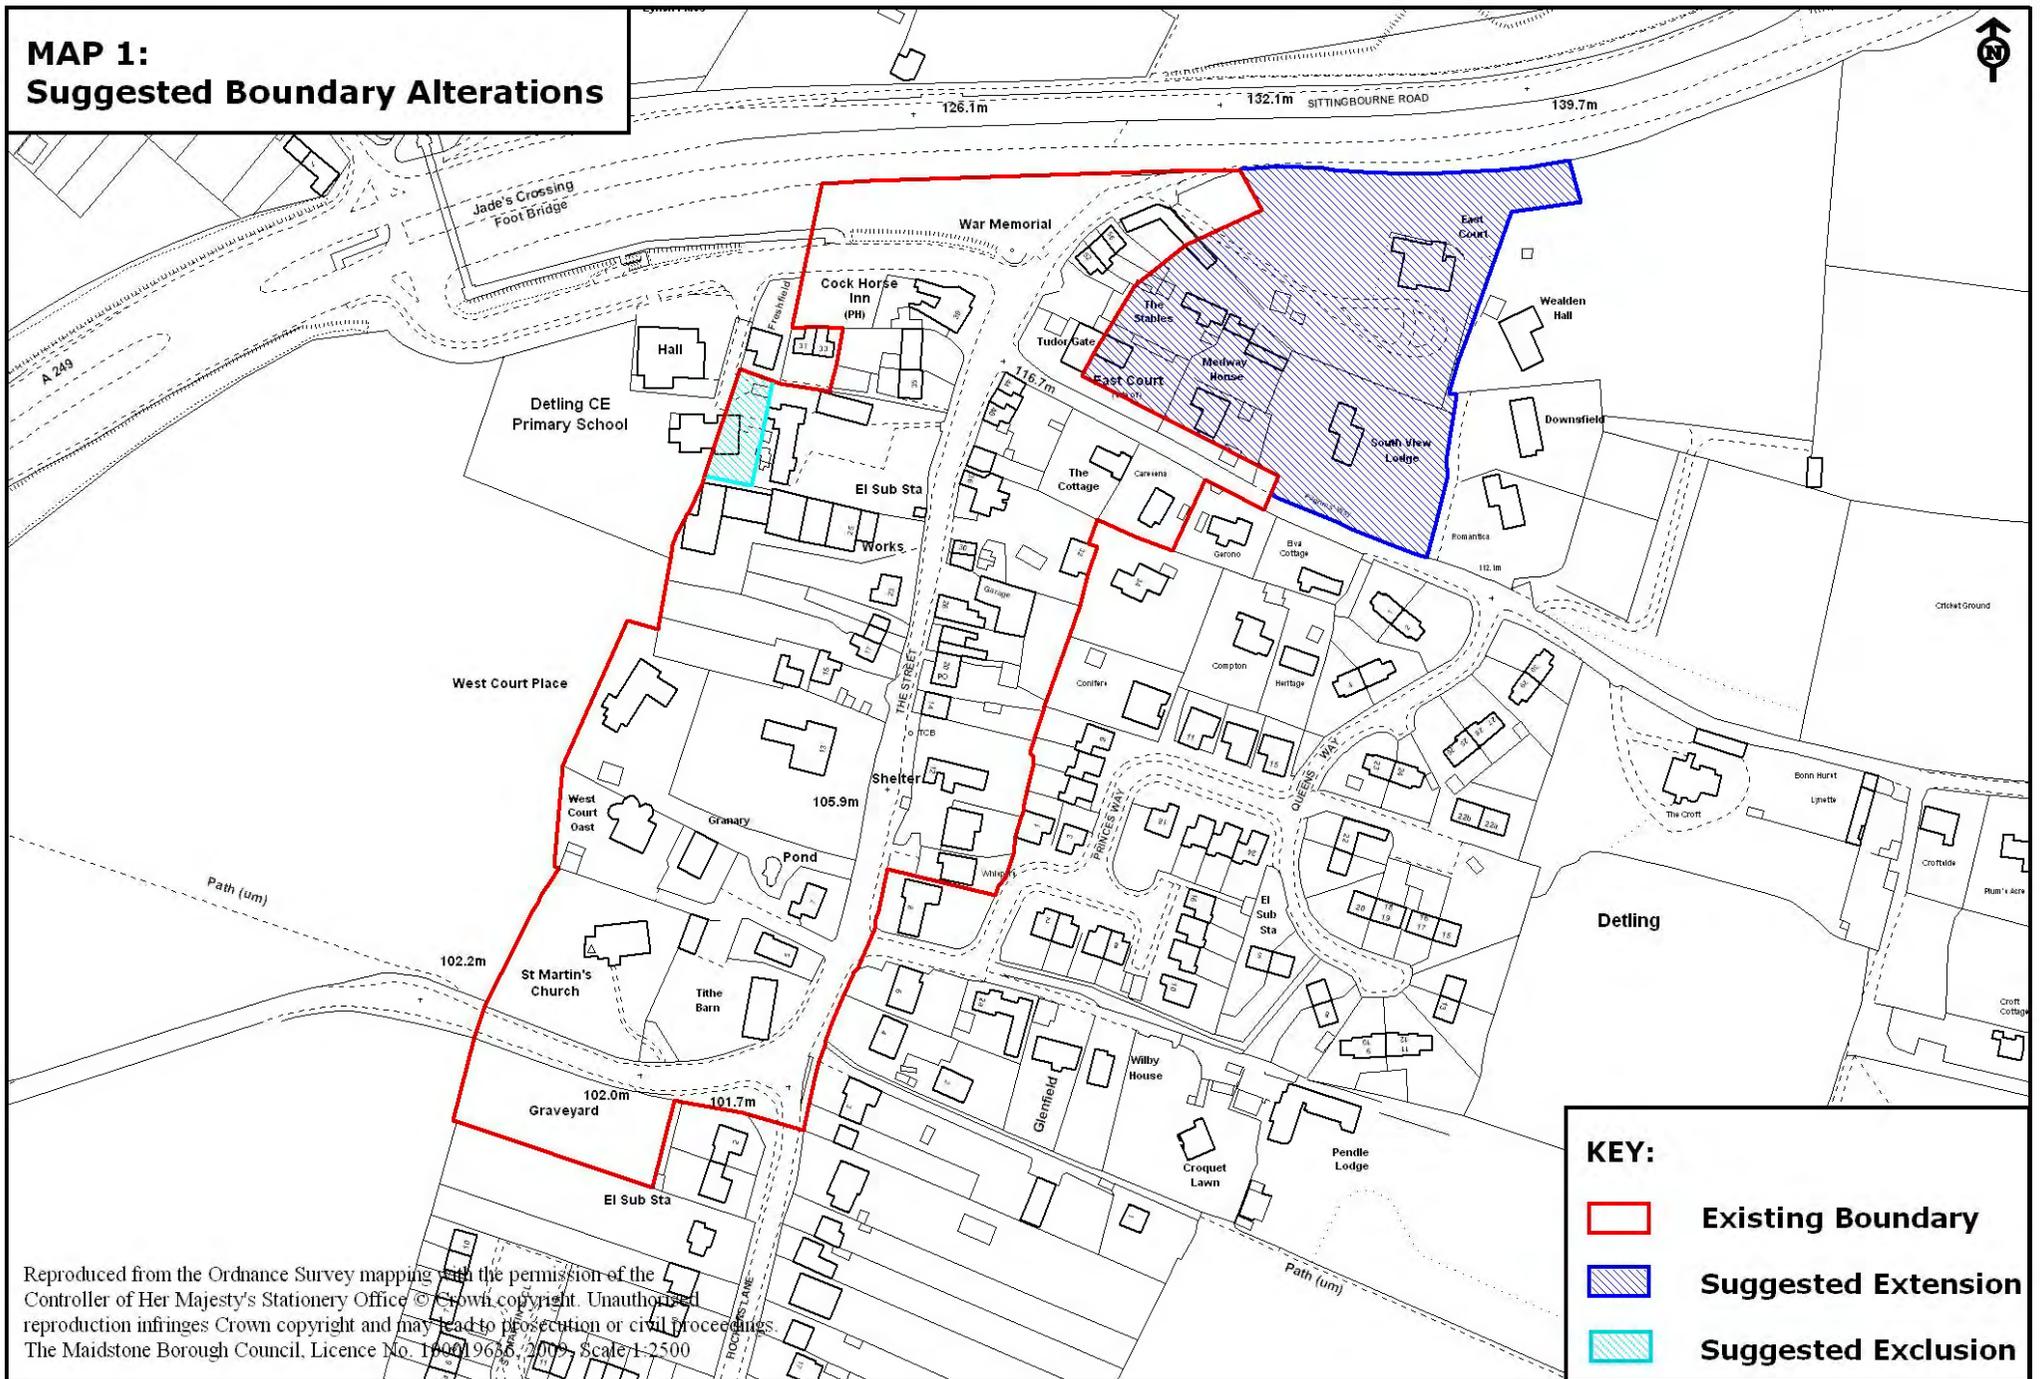


**KEY:**

- Existing Boundary
- Suggested Extension
- Suggested Exclusion

Reproduced from the Ordnance Survey mapping with the permission of the Controller of Her Majesty's Stationery Office © Crown copyright. Unauthorised reproduction infringes Crown copyright and may lead to prosecution or civil proceedings. The Maidstone Borough Council, Licence No. 190019655/2009, Scale 1:2500

**MAP 2:  
Suggested Extension - Listed Buildings**

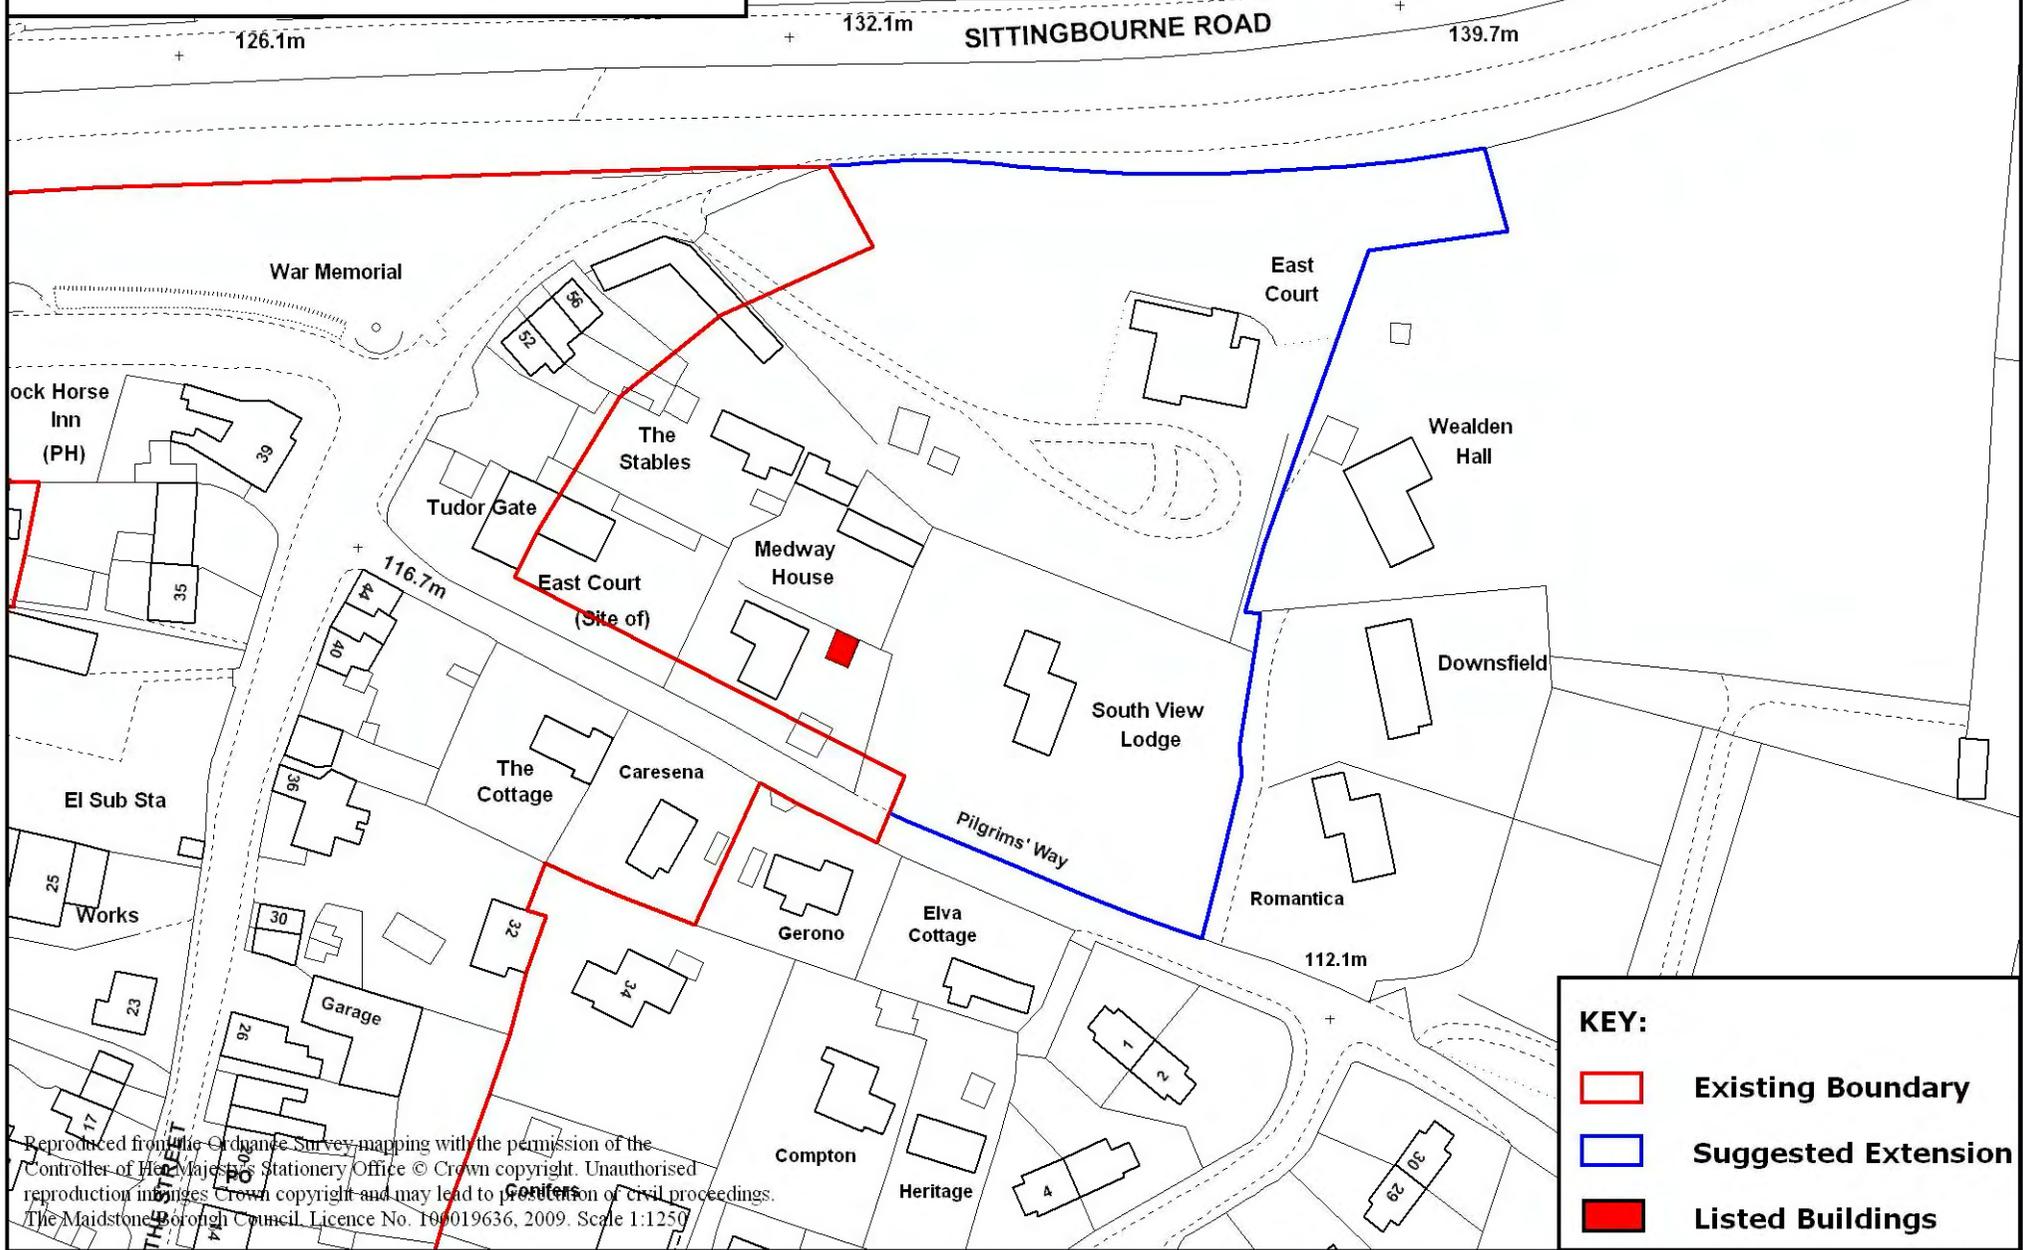


Reproduced from the Ordnance Survey mapping with the permission of the Controller of Her Majesty's Stationery Office © Crown copyright. Unauthorised reproduction in any form is prohibited and may lead to prosecution or civil proceedings. The Maidstone Borough Council Licence No. 100019636, 2009. Scale 1:1250

**KEY:**

- Existing Boundary
- Suggested Extension
- Listed Buildings



**MAP 4:  
Suggested Extension - Quality of Buildings/Spaces**

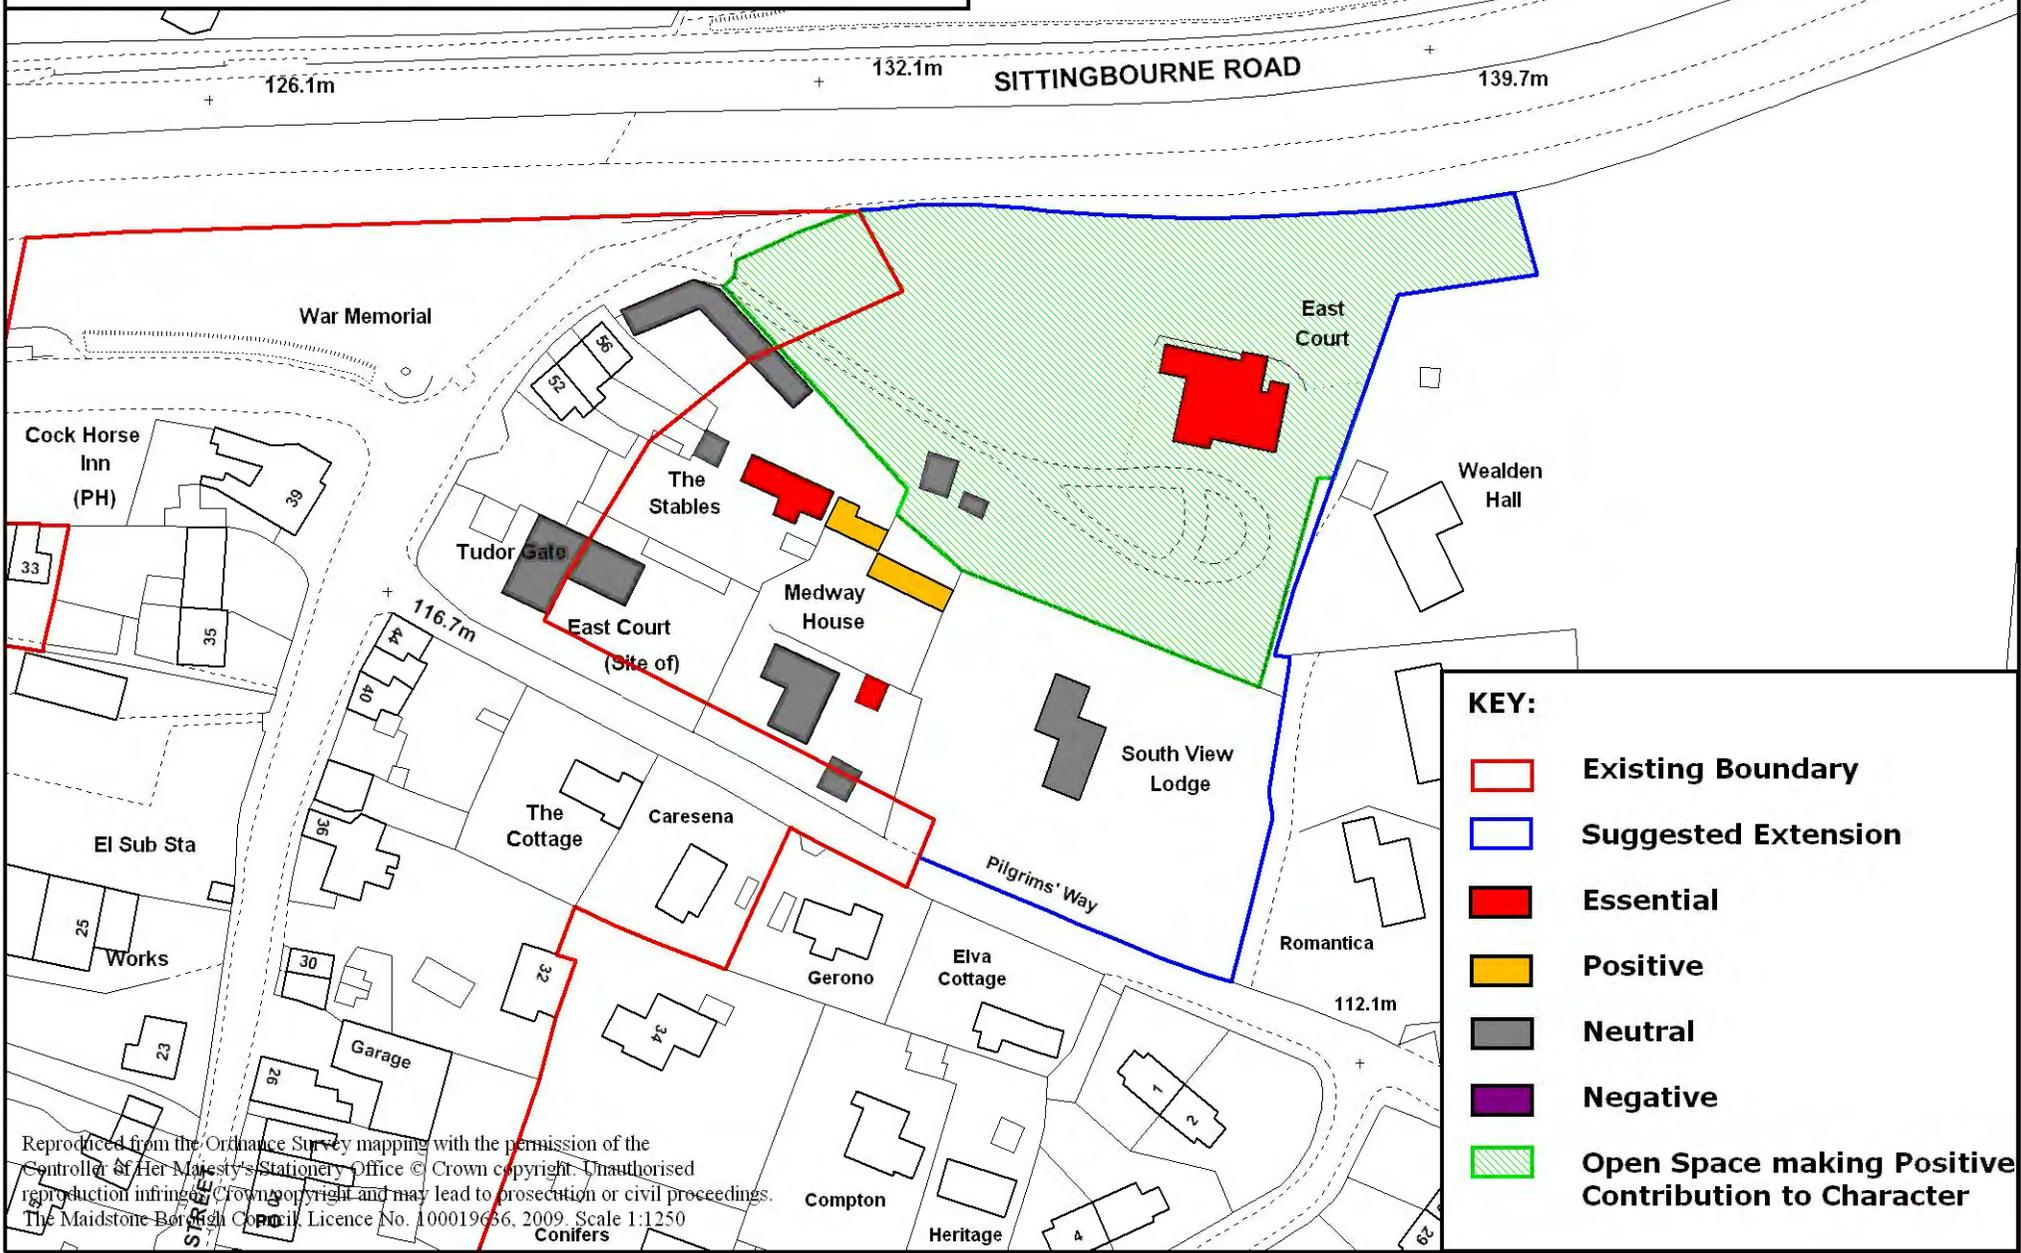

**KEY:**

	Existing Boundary
	Suggested Extension
	Essential
	Positive
	Neutral
	Negative
	Open Space making Positive Contribution to Character

Reproduced from the Ordnance Survey mapping with the permission of the Controller of Her Majesty's Stationery Office © Crown copyright. Unauthorised reproduction infringes Crown copyright and may lead to prosecution or civil proceedings. The Maidstone Borough Council, Licence No. 100019656, 2009. Scale 1:1250