


# MAP 1A: Suggested Boundary Alterations

-  Existing Boundary
-  Suggested Extension
-  Suggested Exclusion



# MAP 1B: Suggested Boundary Alterations


-  Existing Boundary
-  Suggested Extension
-  Suggested Exclusion

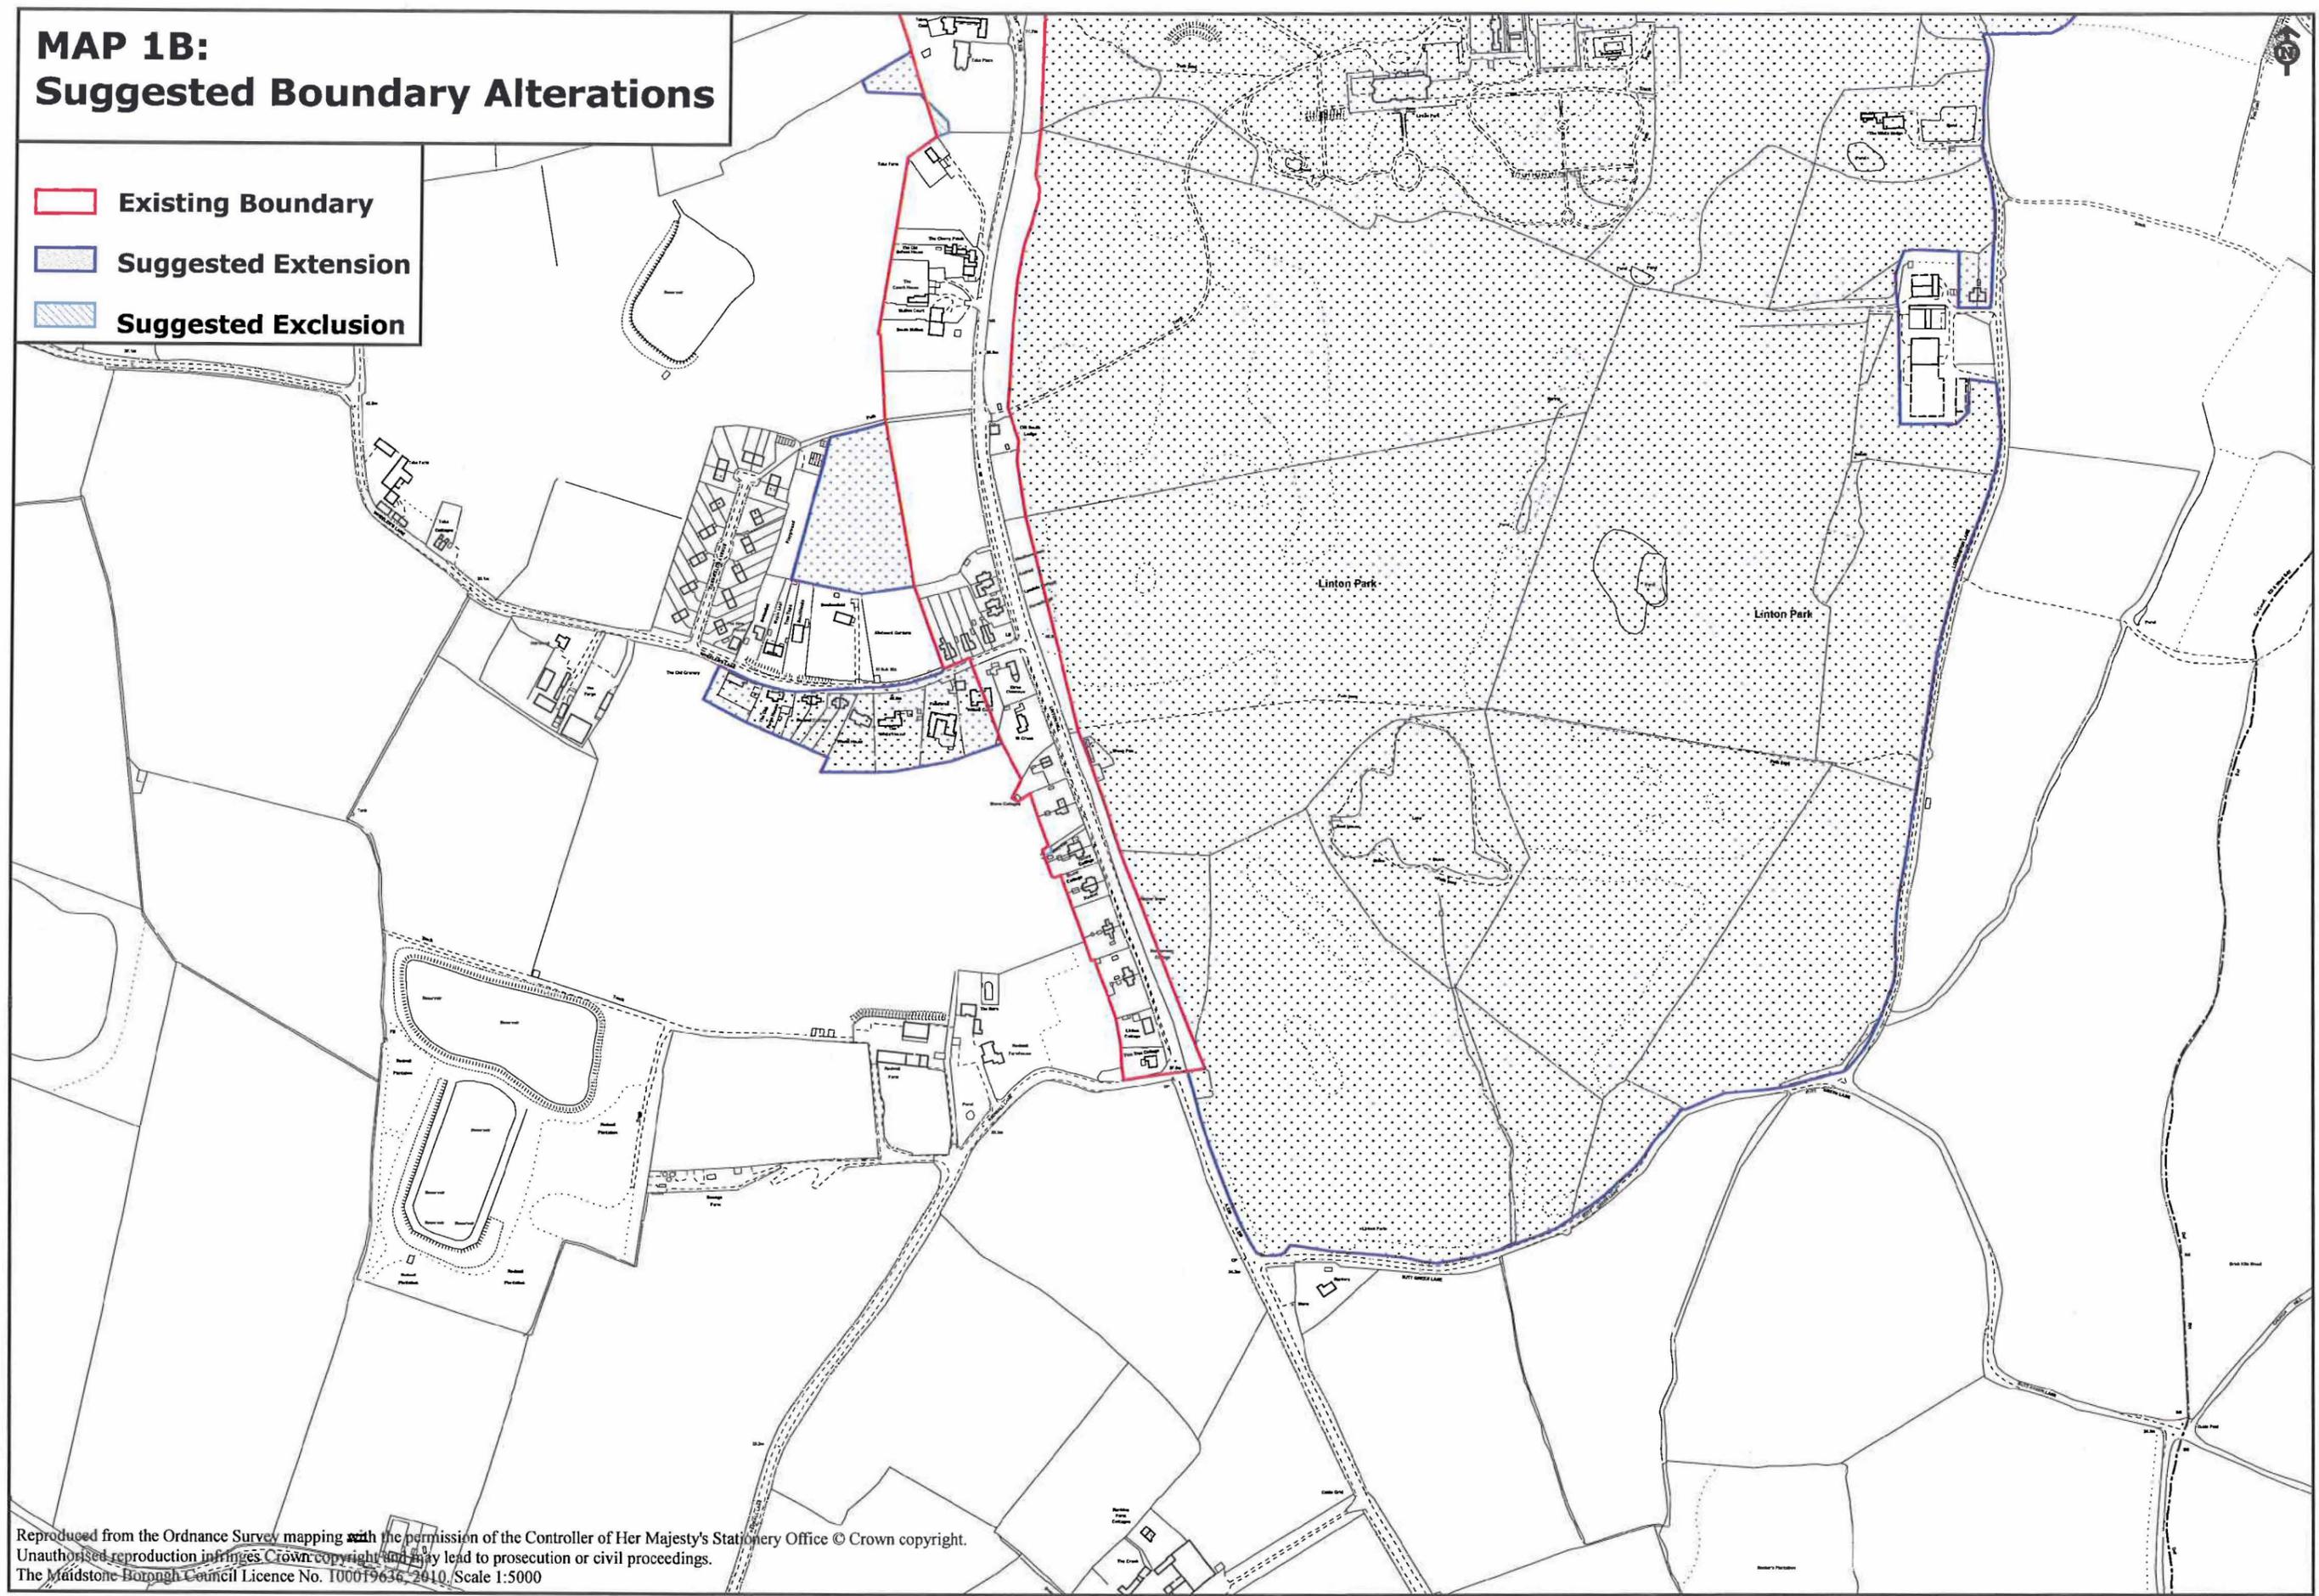

Reproduced from the Ordnance Survey mapping with the permission of the Controller of Her Majesty's Stationery Office © Crown copyright.  
Unauthorised reproduction infringes Crown copyright and may lead to prosecution or civil proceedings.  
The Maidstone Borough Council Licence No. 100019636, 2010. Scale 1:5000


# MAP 2: Suggested Extension - Listed Buildings

-  Existing Boundary
-  Suggested Extension
-  Suggested Exclusion
-  Listed Buildings

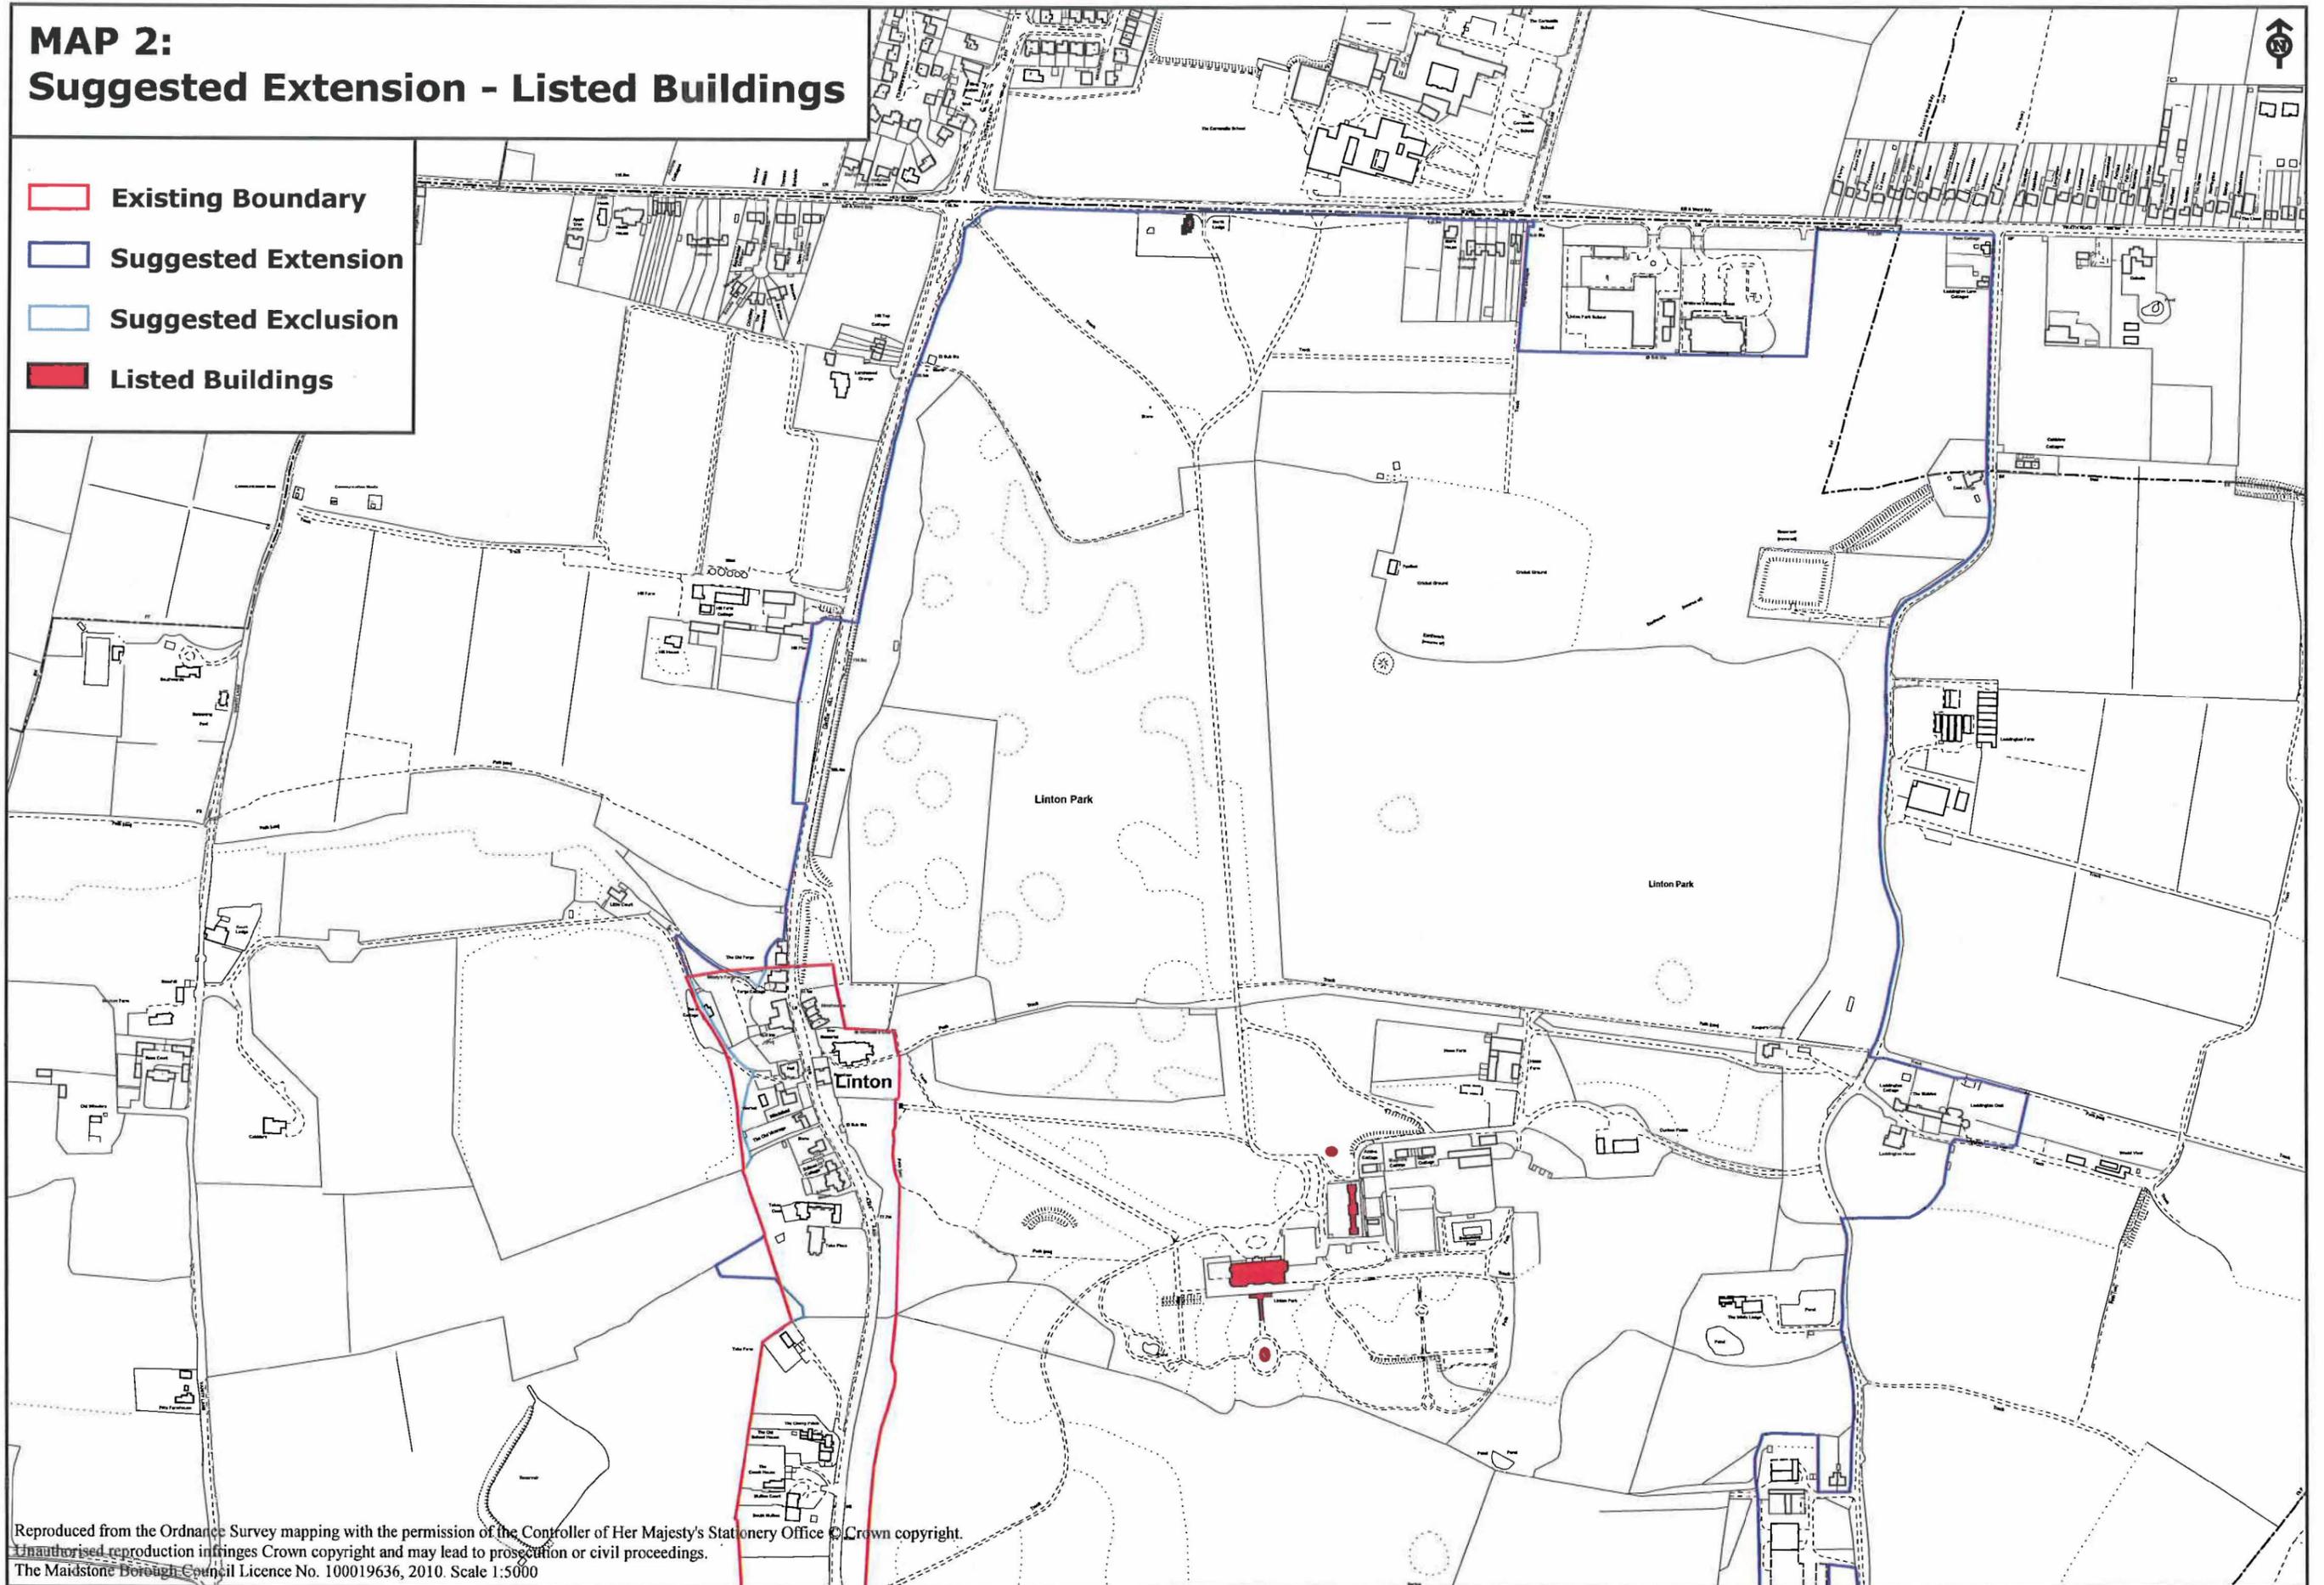

# MAP 3A: Suggested Extension - Age of Buildings and Other Structures


- Existing Boundary
- Suggested Extension
- Suggested Exclusion
- 1700 - 1840
- 1840 - 1914
- 1914 - 1945
- Post 1945

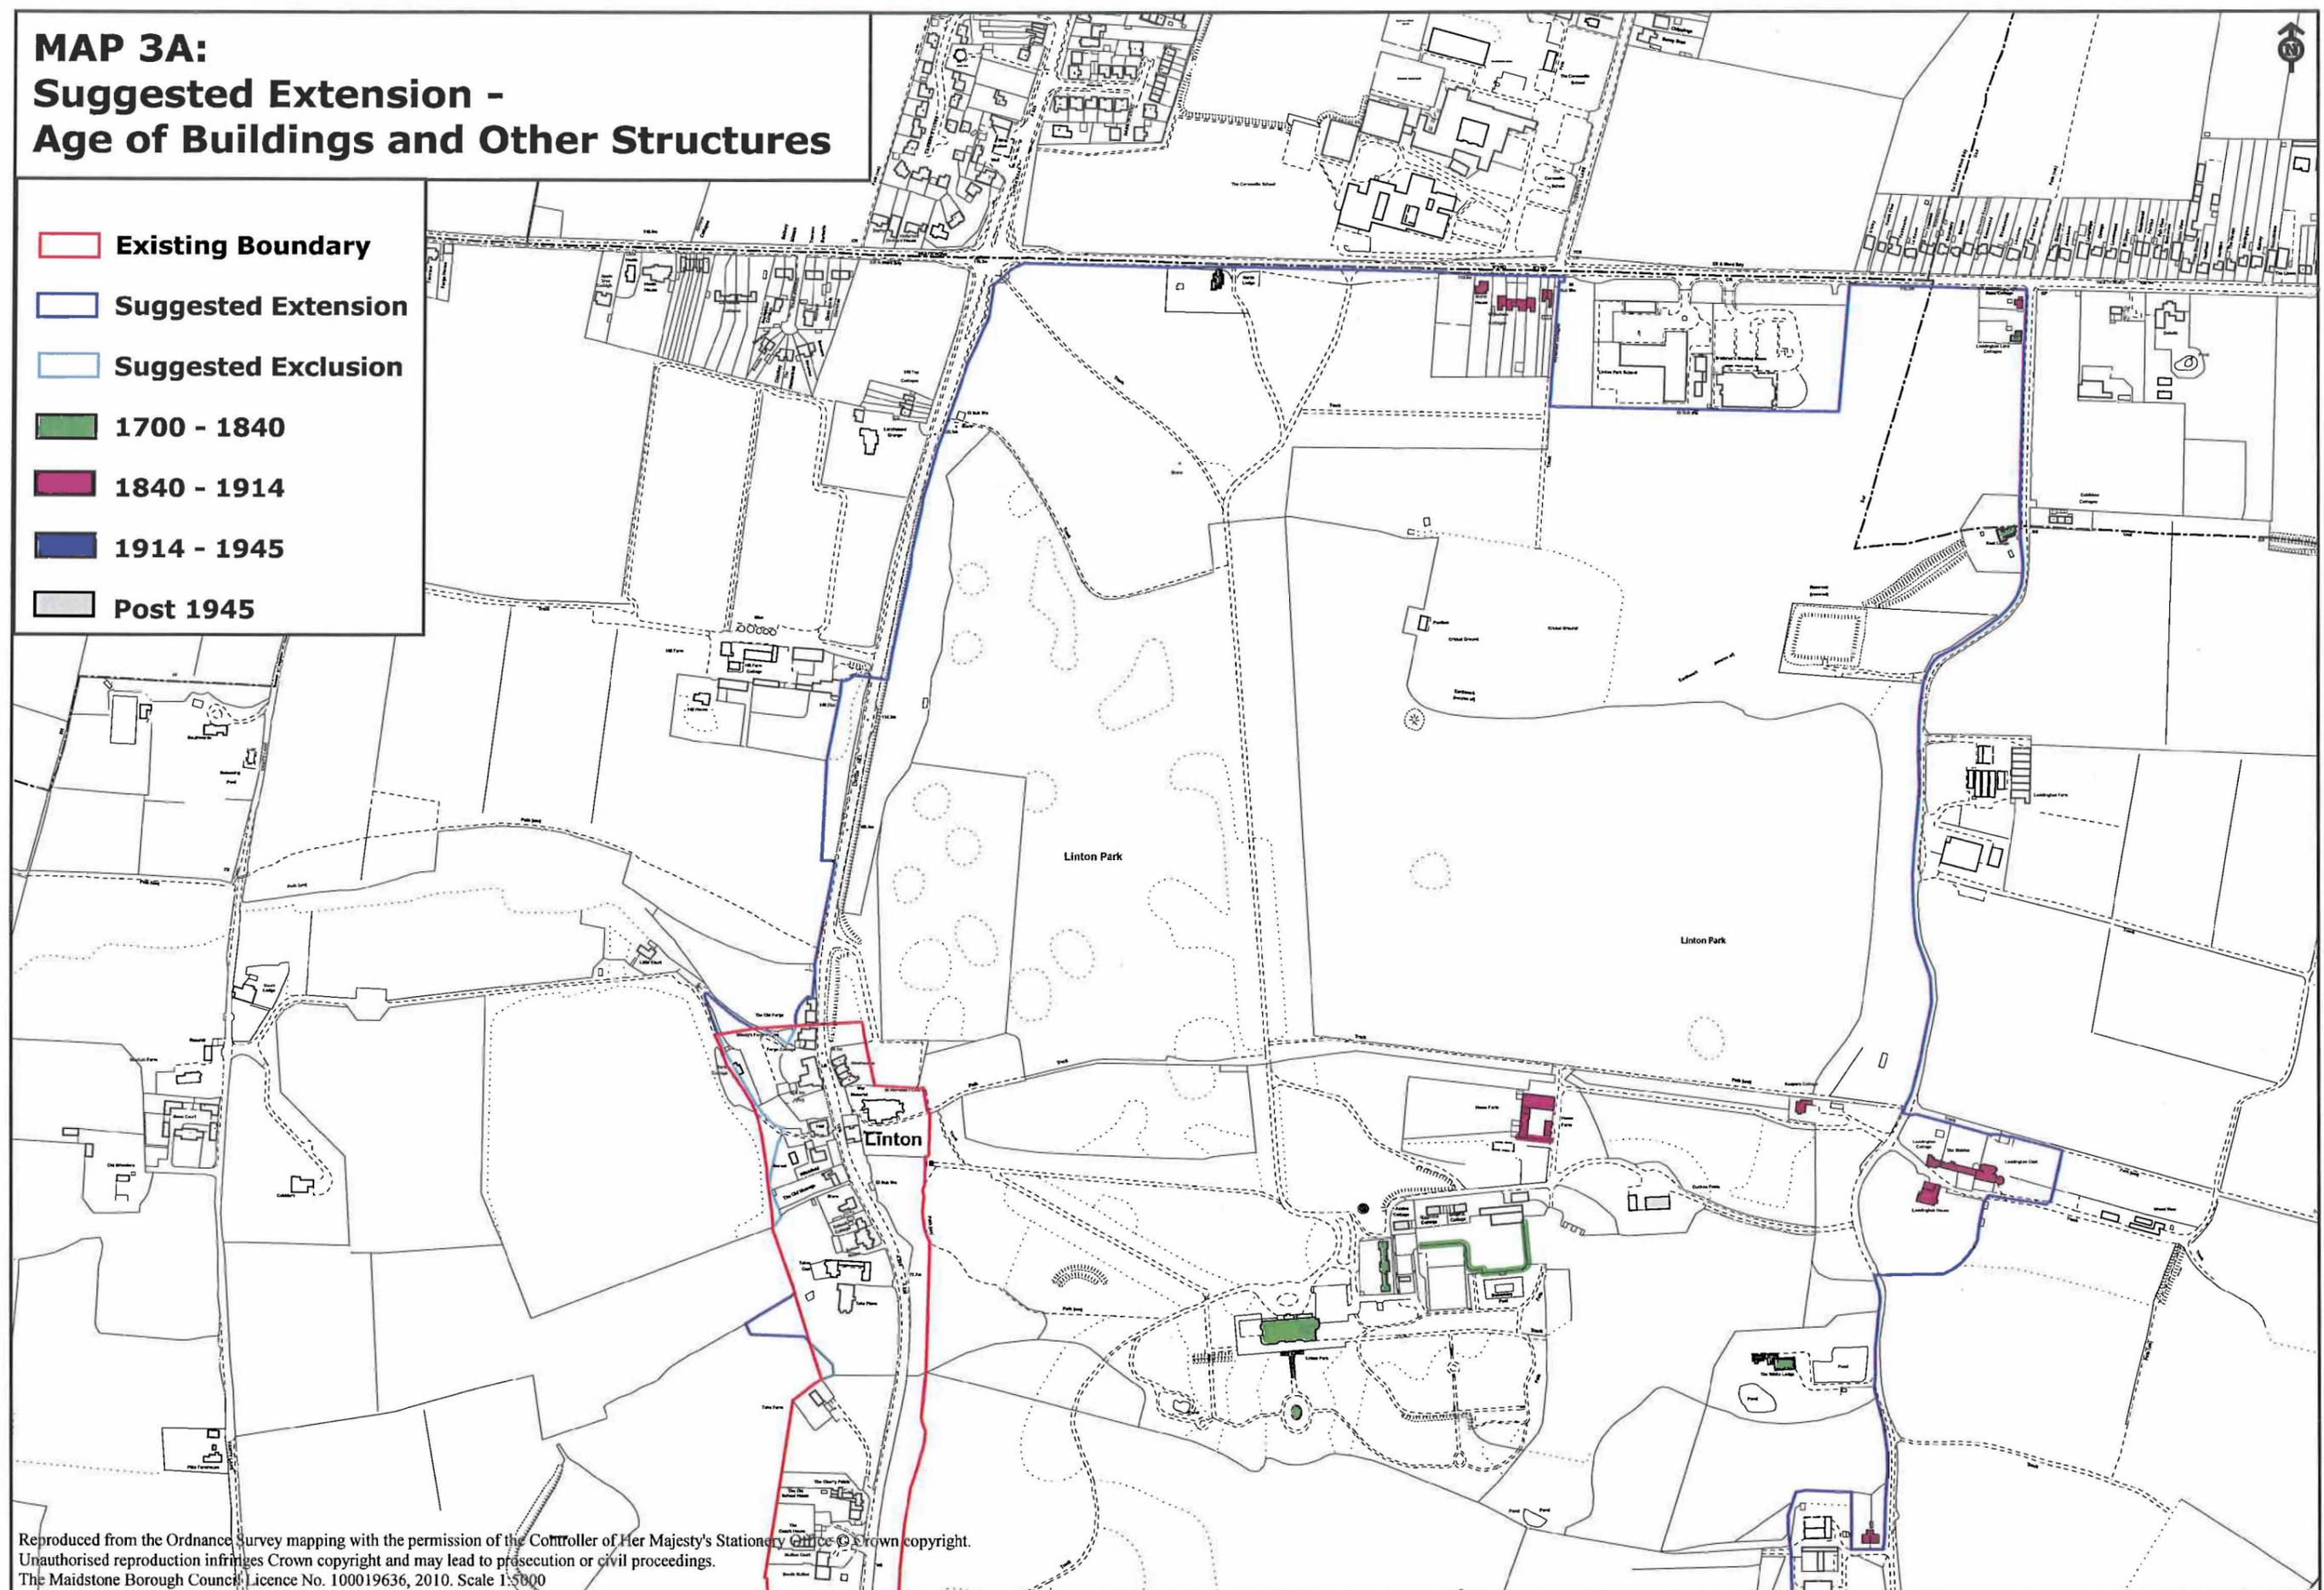

Reproduced from the Ordnance Survey mapping with the permission of the Controller of Her Majesty's Stationery Office © Crown copyright.  
 Unauthorised reproduction infringes Crown copyright and may lead to prosecution or civil proceedings.  
 The Maidstone Borough Council Licence No. 100019636, 2010. Scale 1:5000


# MAP 3B: Suggested Extension - Age of Buildings and Other Structures

- Existing Boundary
- Suggested Extension
- Suggested Exclusion
- 1700 - 1840
- 1840 - 1914
- 1914 - 1945
- Post 1945

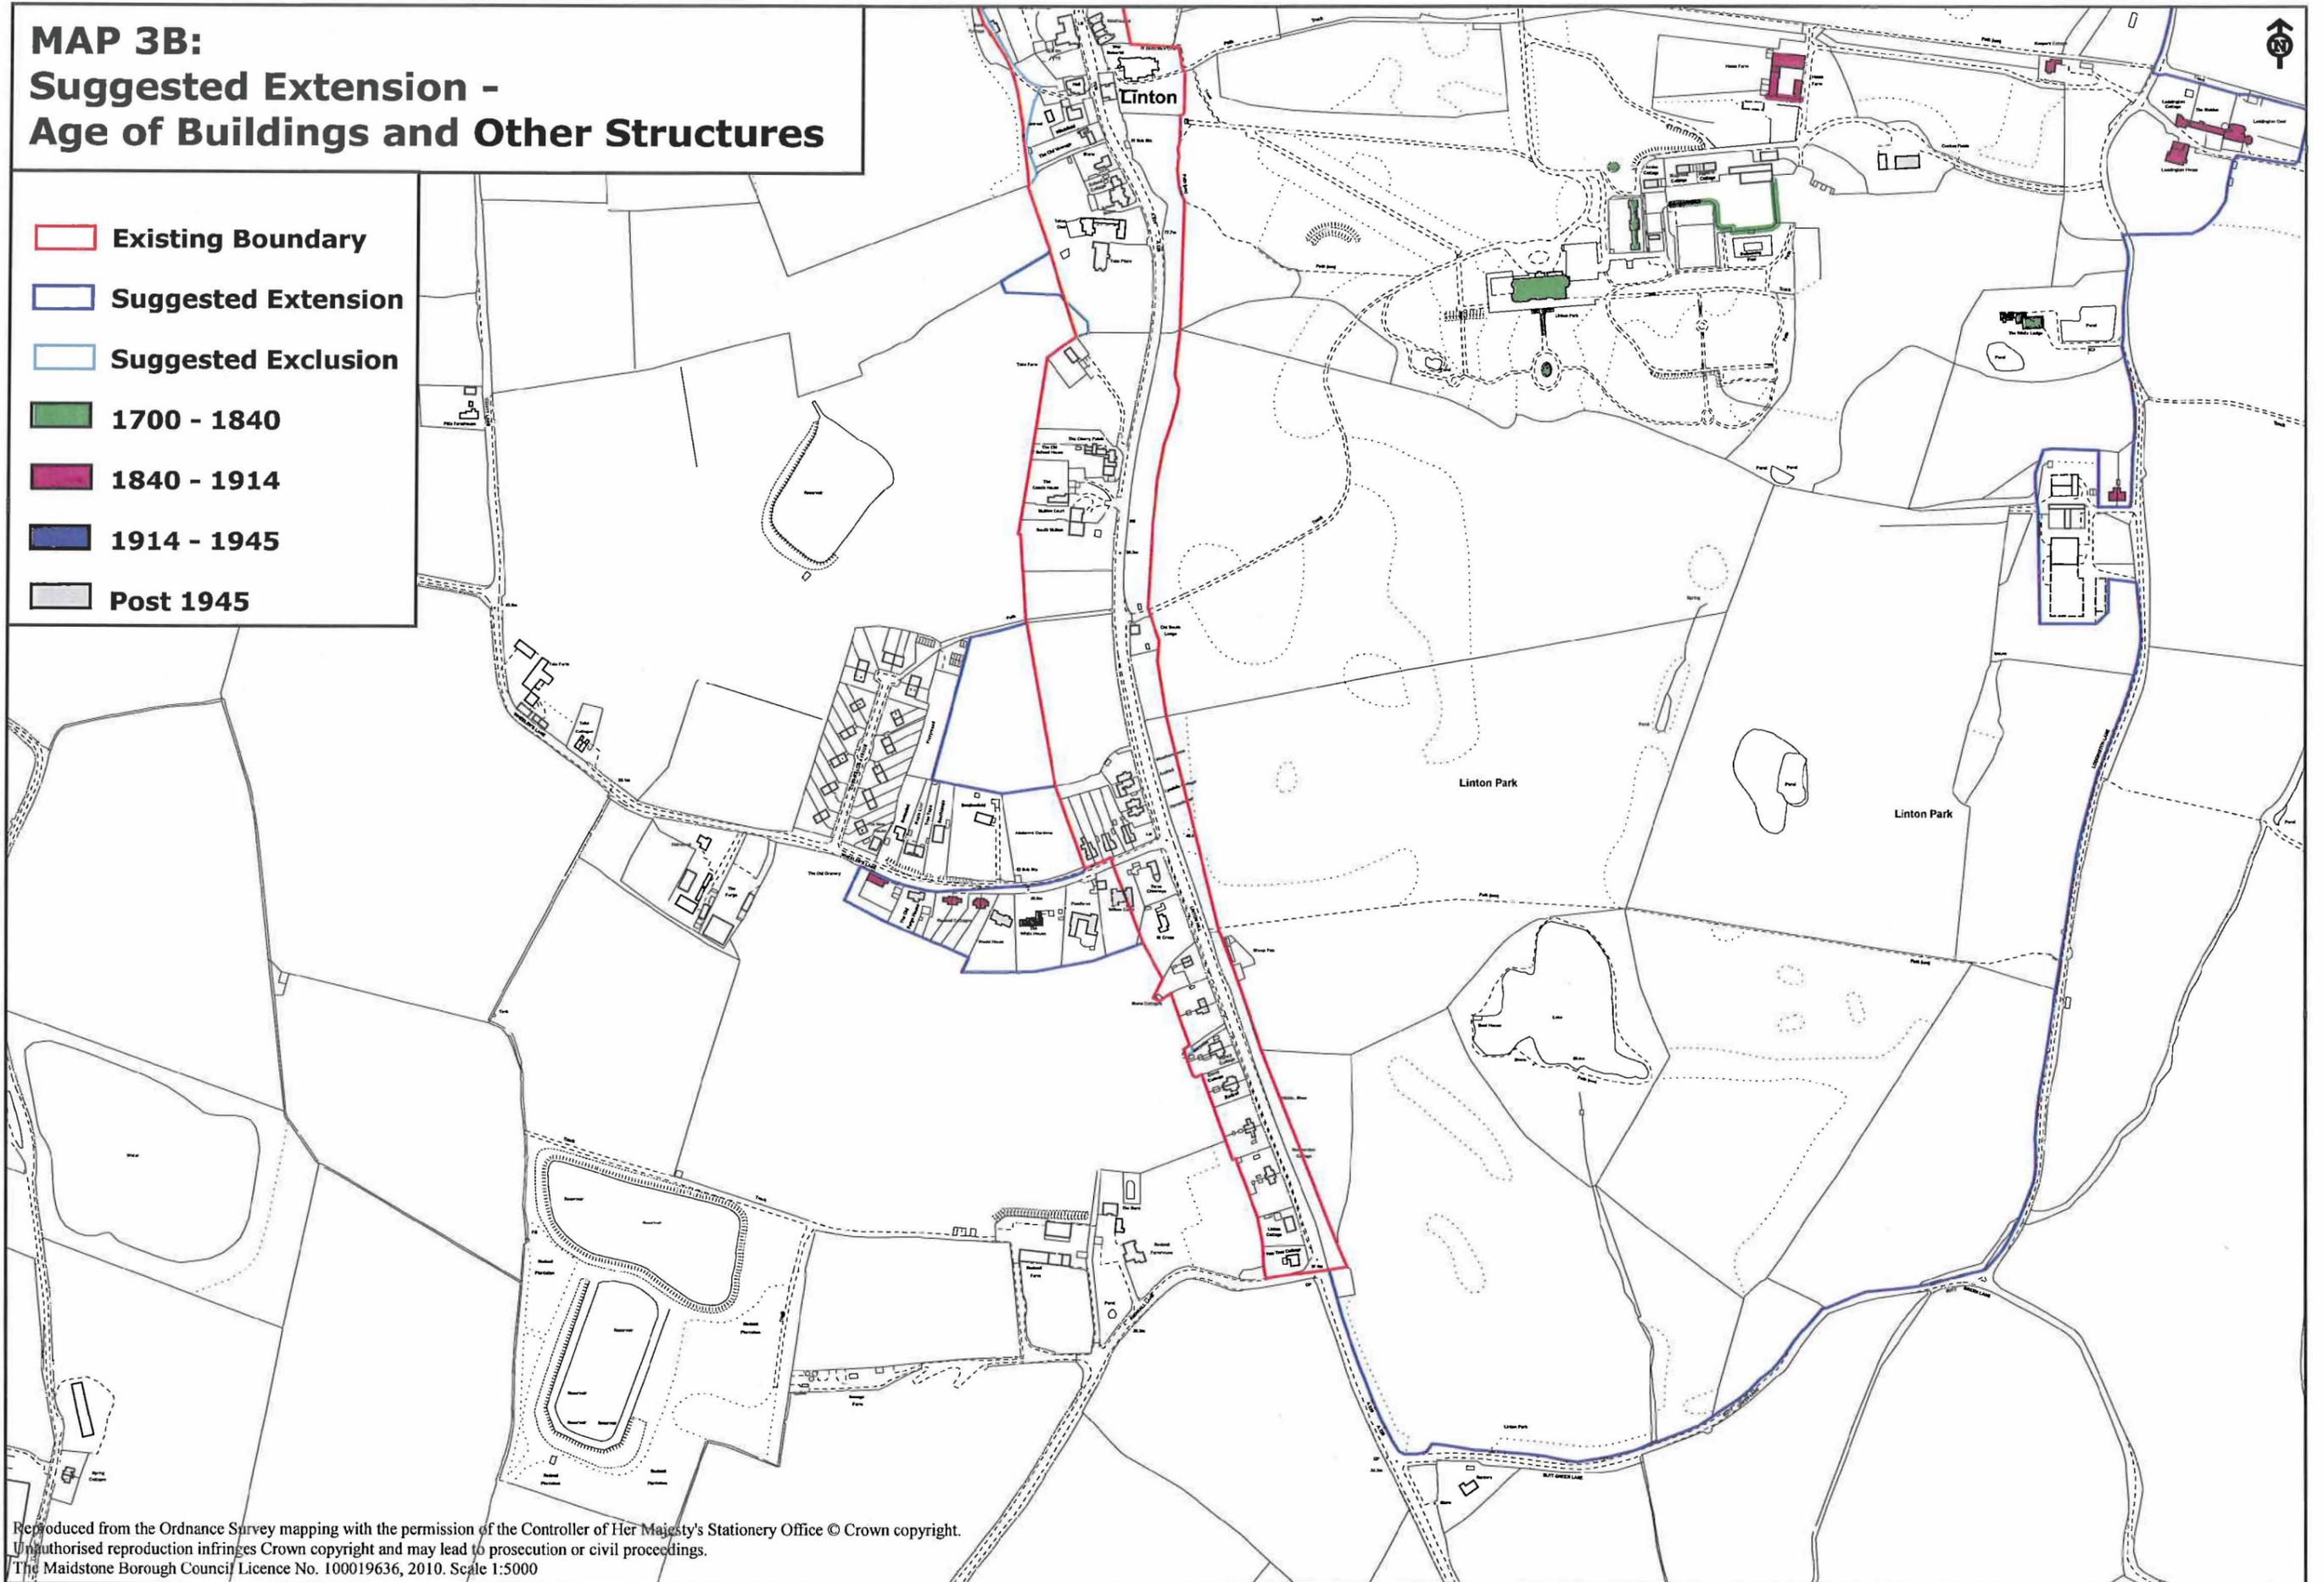

# MAP 4A: Suggested Extension - Quality of Buildings/Spaces


- Existing Boundary
- Suggested Extension
- Suggested Exclusion
- Essential to Character
- Positive Contribution to Character
- Neutral
- Negative Contribution to Character
- Open Space Making Positive Contribution to Character

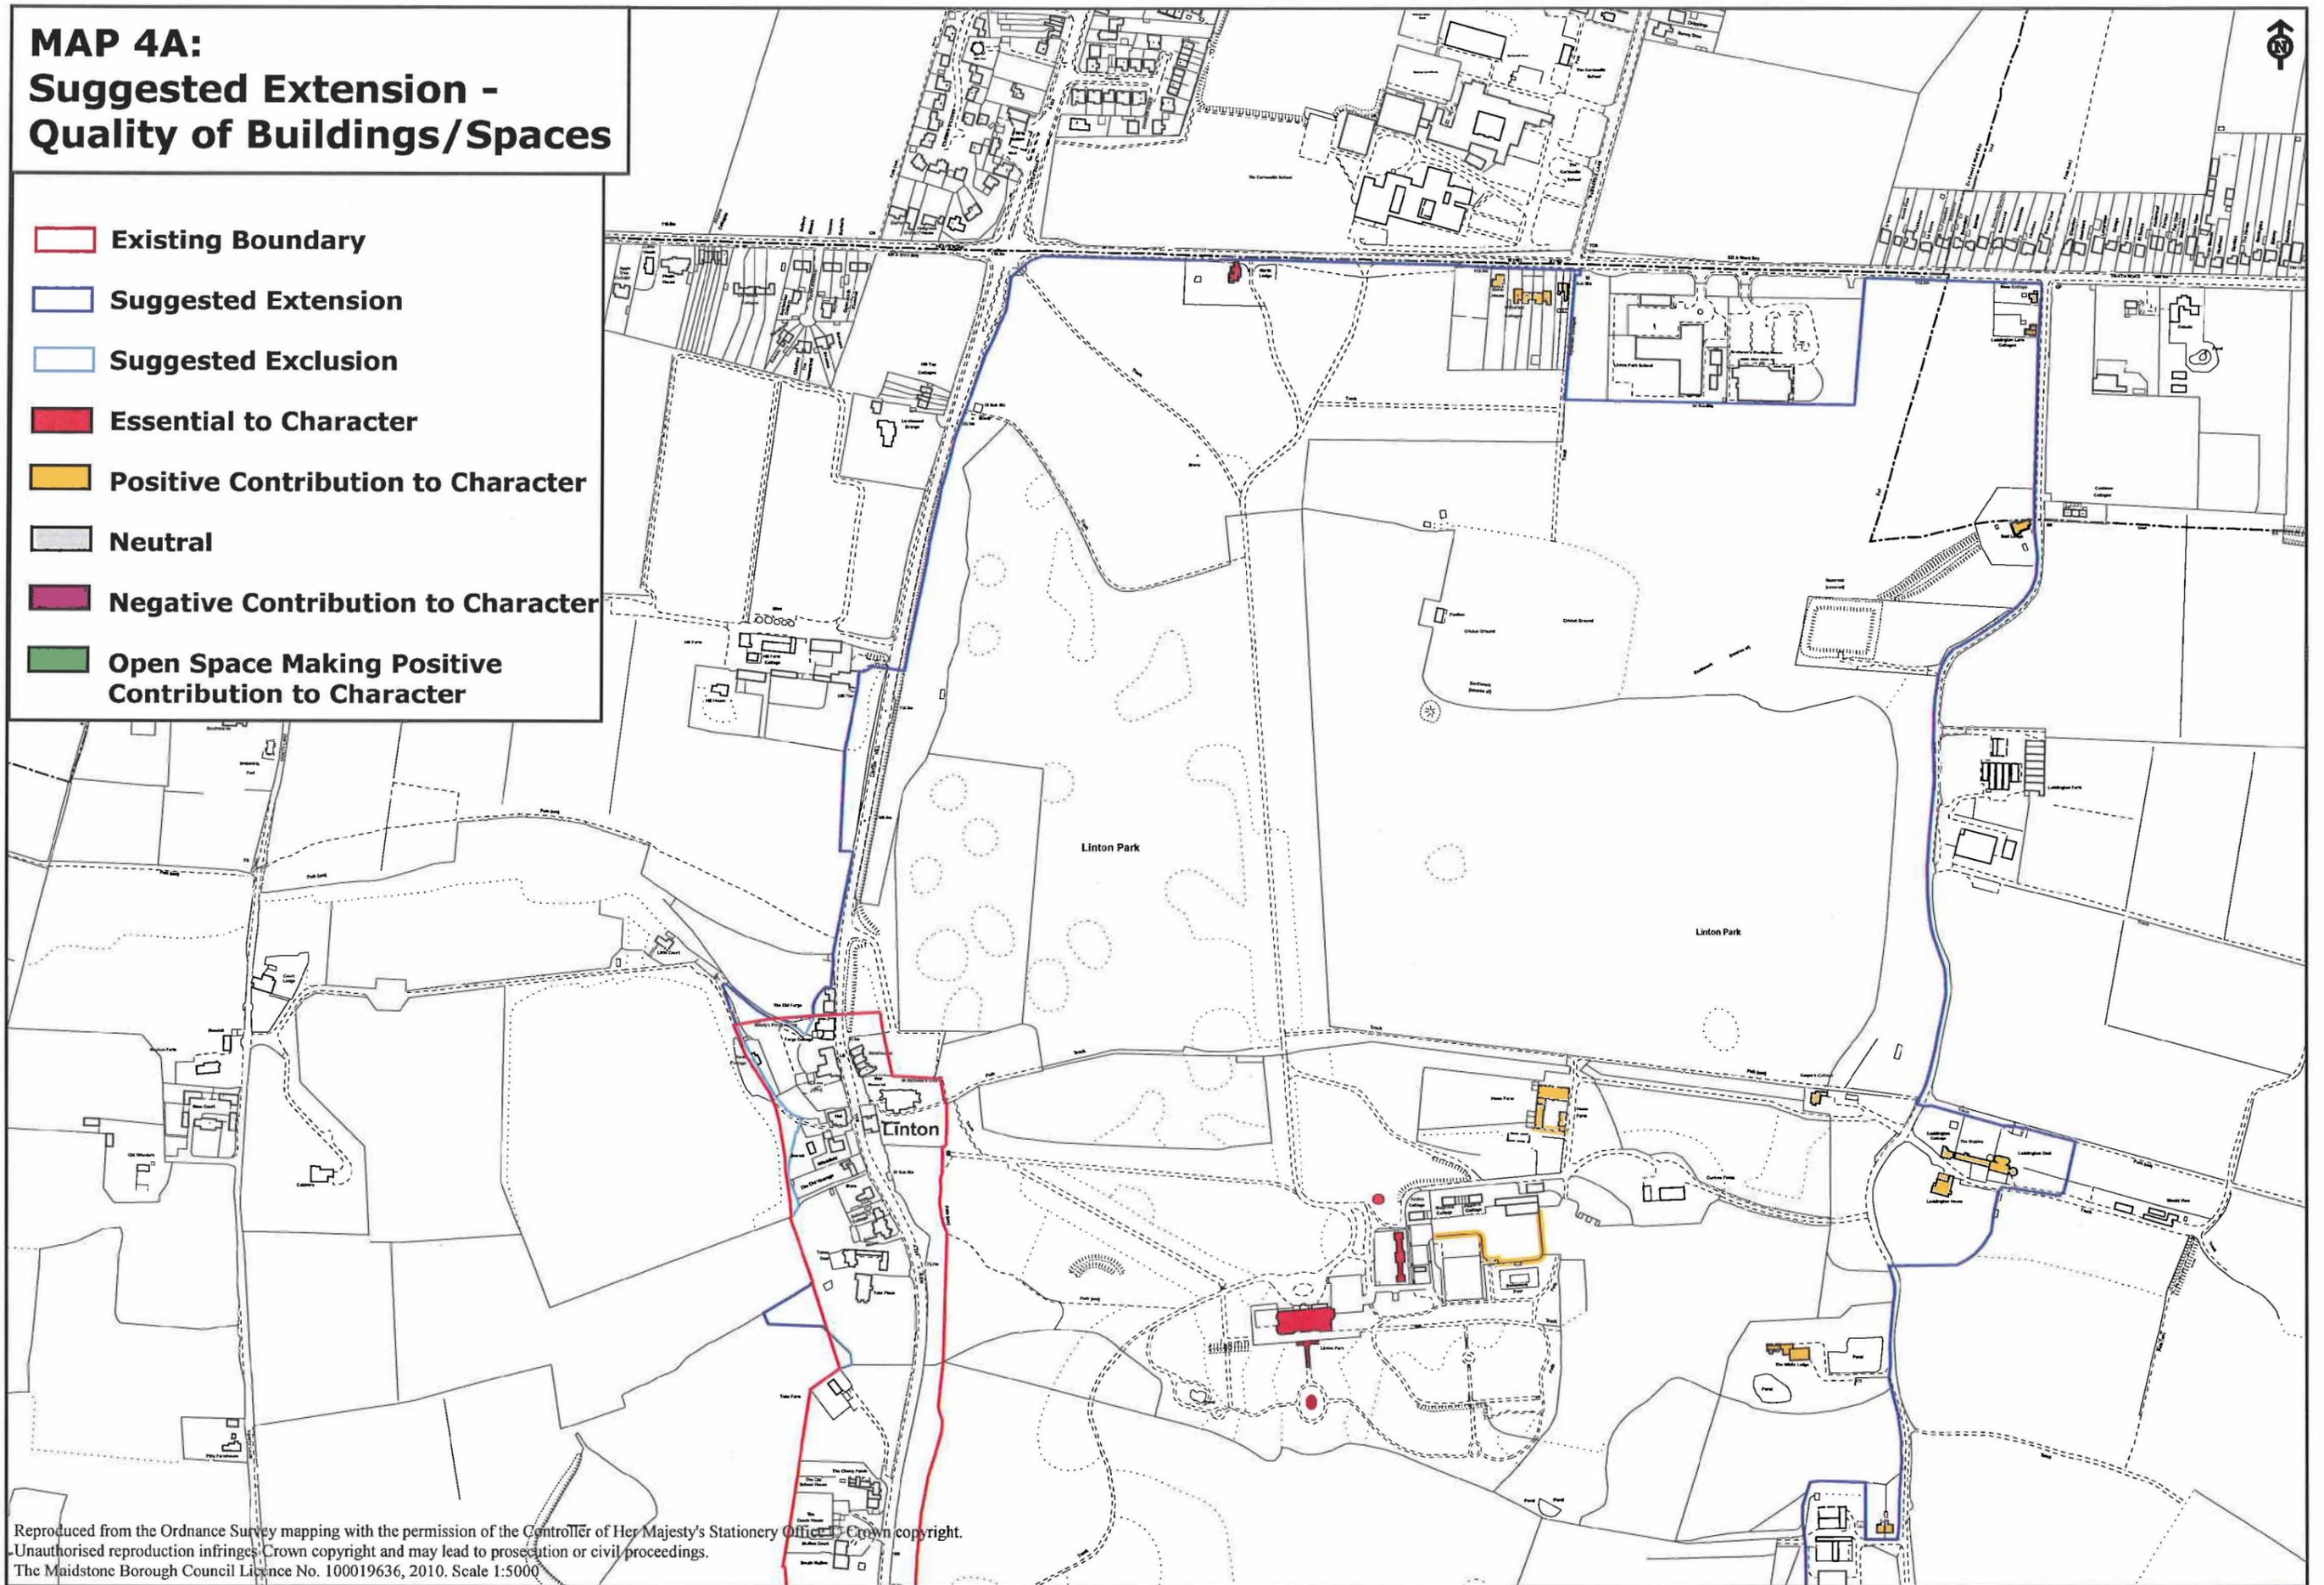

Reproduced from the Ordnance Survey mapping with the permission of the Controller of Her Majesty's Stationery Office. Crown copyright.  
 Unauthorised reproduction infringes Crown copyright and may lead to prosecution or civil proceedings.  
 The Maidstone Borough Council Licence No. 100019636, 2010. Scale 1:5000

**MAP 4B:  
Suggested Extension -  
Quality of Buildings/Spaces**

- Existing Boundary
- Suggested Extension
- Suggested Exclusion
- Essential to Character
- Positive Contribution to Character
- Neutral
- Negative Contribution to Character
- Open Space Making Positive Contribution to Character

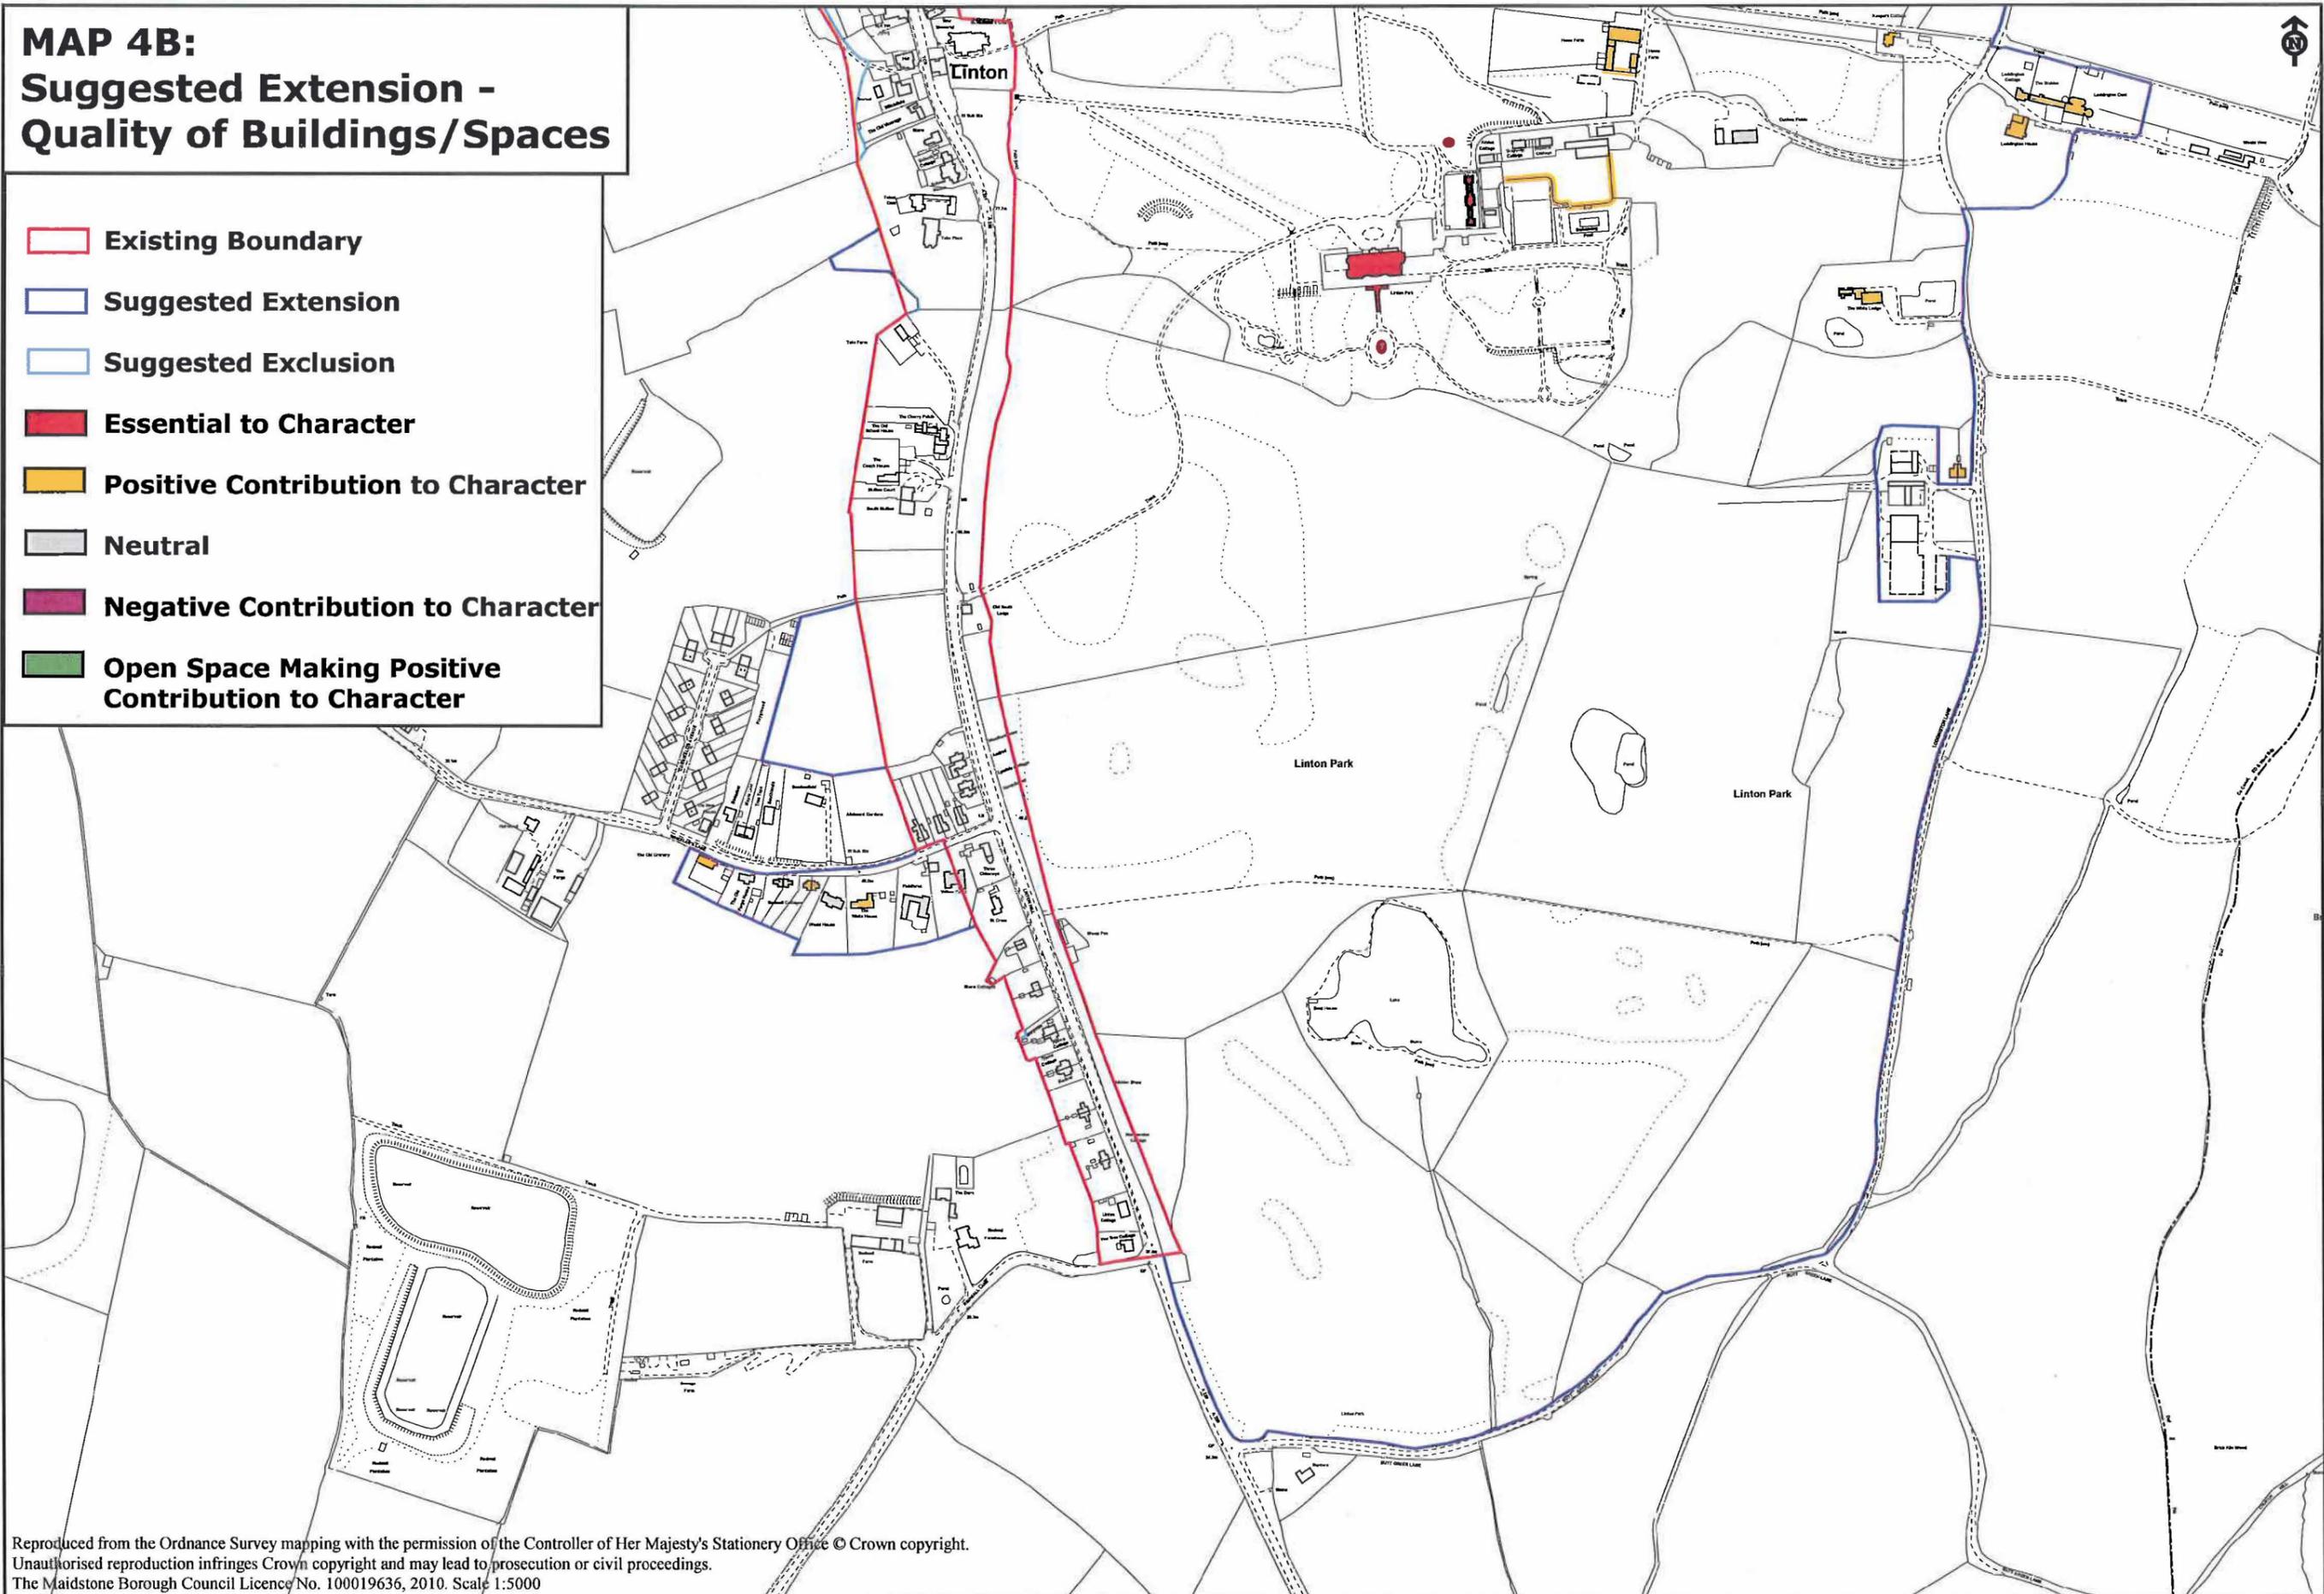

Reproduced from the Ordnance Survey mapping with the permission of the Controller of Her Majesty's Stationery Office © Crown copyright.  
 Unauthorised reproduction infringes Crown copyright and may lead to prosecution or civil proceedings.  
 The Maidstone Borough Council Licence No. 100019636, 2010. Scale 1:5000

