


THE MAIDSTONE BOROUGH COUNCIL

PLANNING APPLICATION No. MA/91/1648N

ITEM 2A

SITE NEWNHAM COURT FARM, BEARSTED ROAD, BOMLEY
DEVELOPMENT CONTROL COMMITTEE REPORT EXTRACT

29 APR 1993

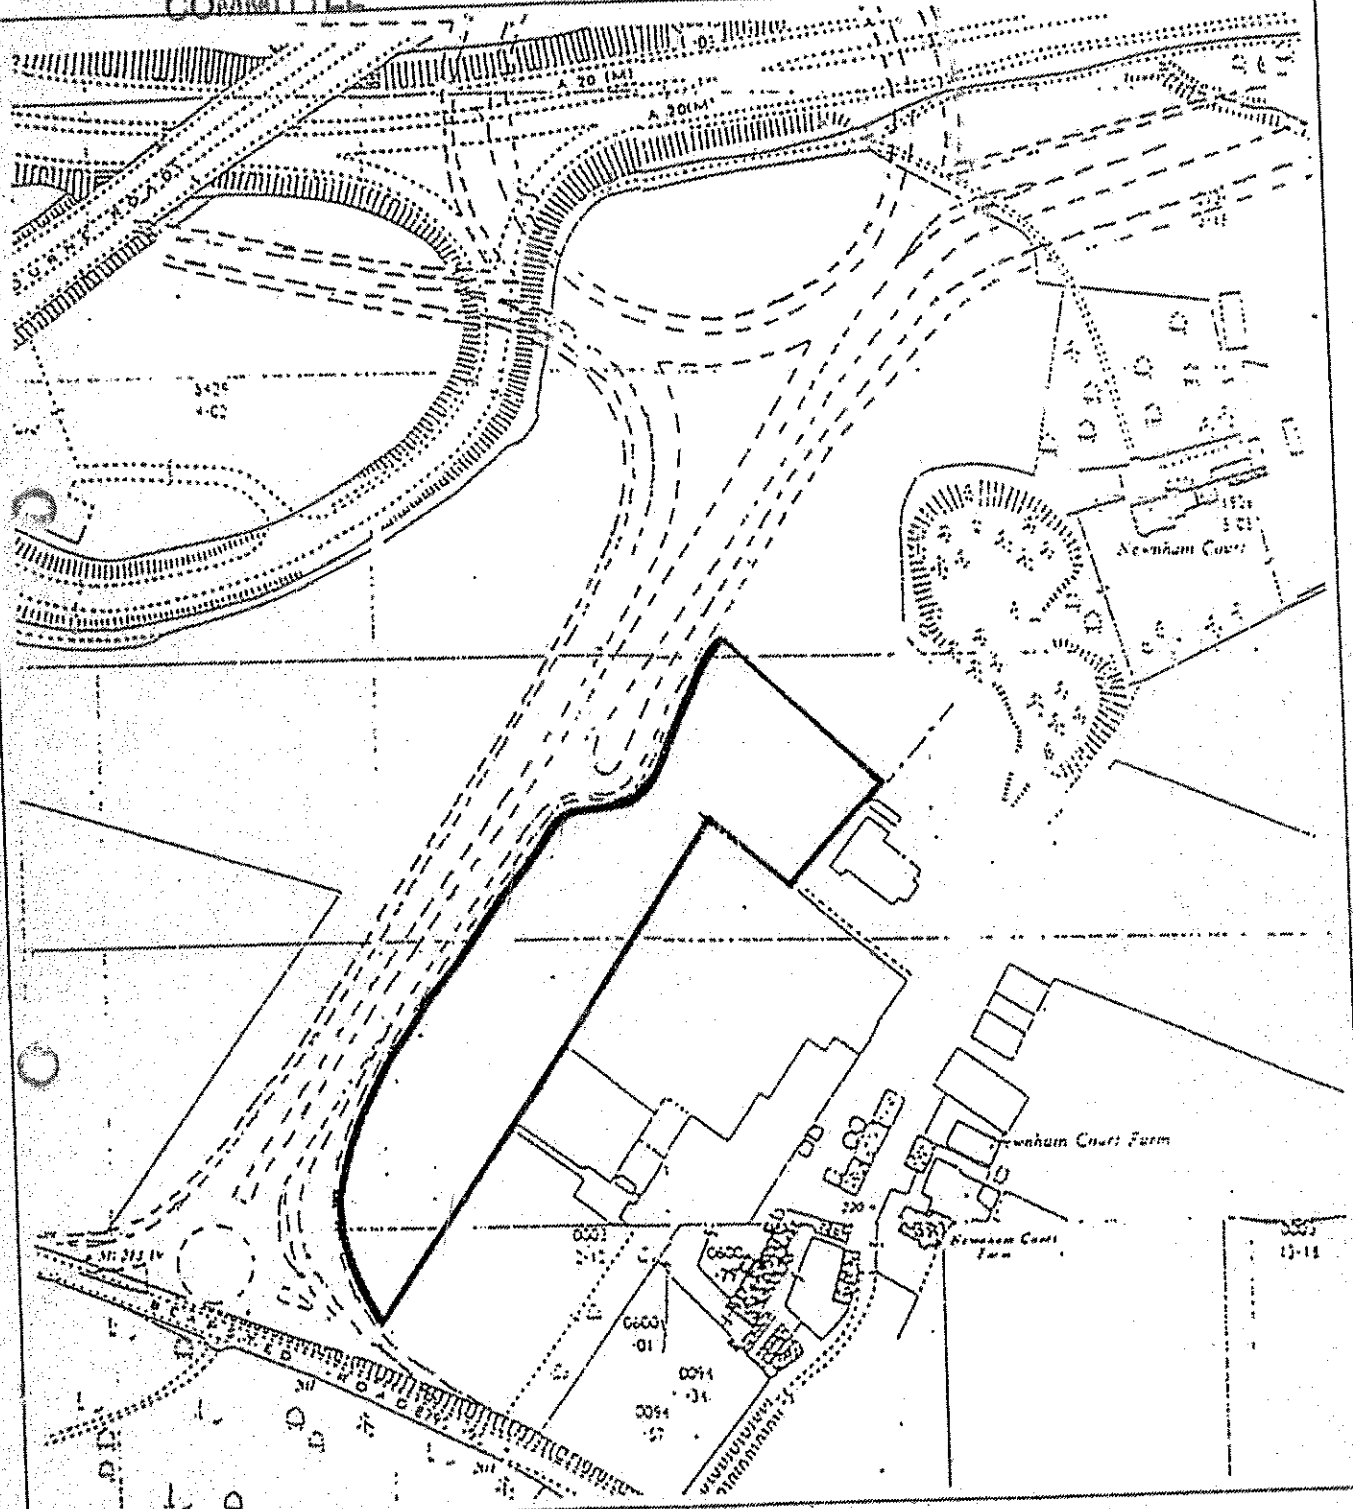

Reproduced from the 1967 Revised
Ordnance Survey 1:2500 map
with the permission of the Controller
of Her Majesty's Stationery Office.
© Crown Copyright.
The Maidstone Borough Council
Licence No. LA 078484



Trevor Gasson BA(Hons), MRTPI, MBIM
Director of Planning and Development