



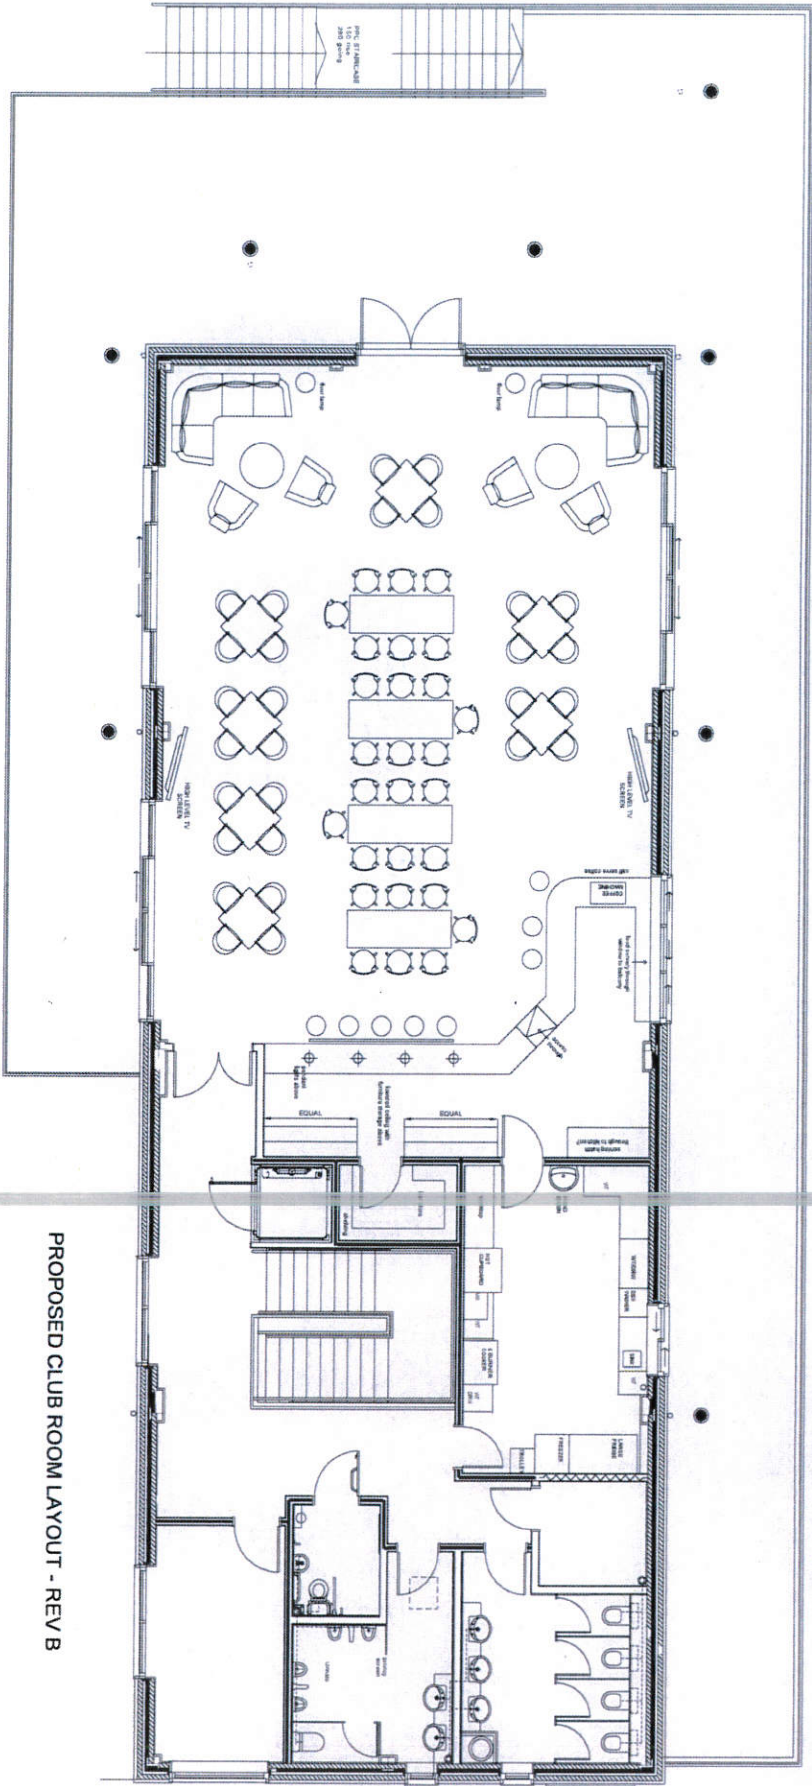

PROPOSED CLUB ROOM LAYOUT - REV B

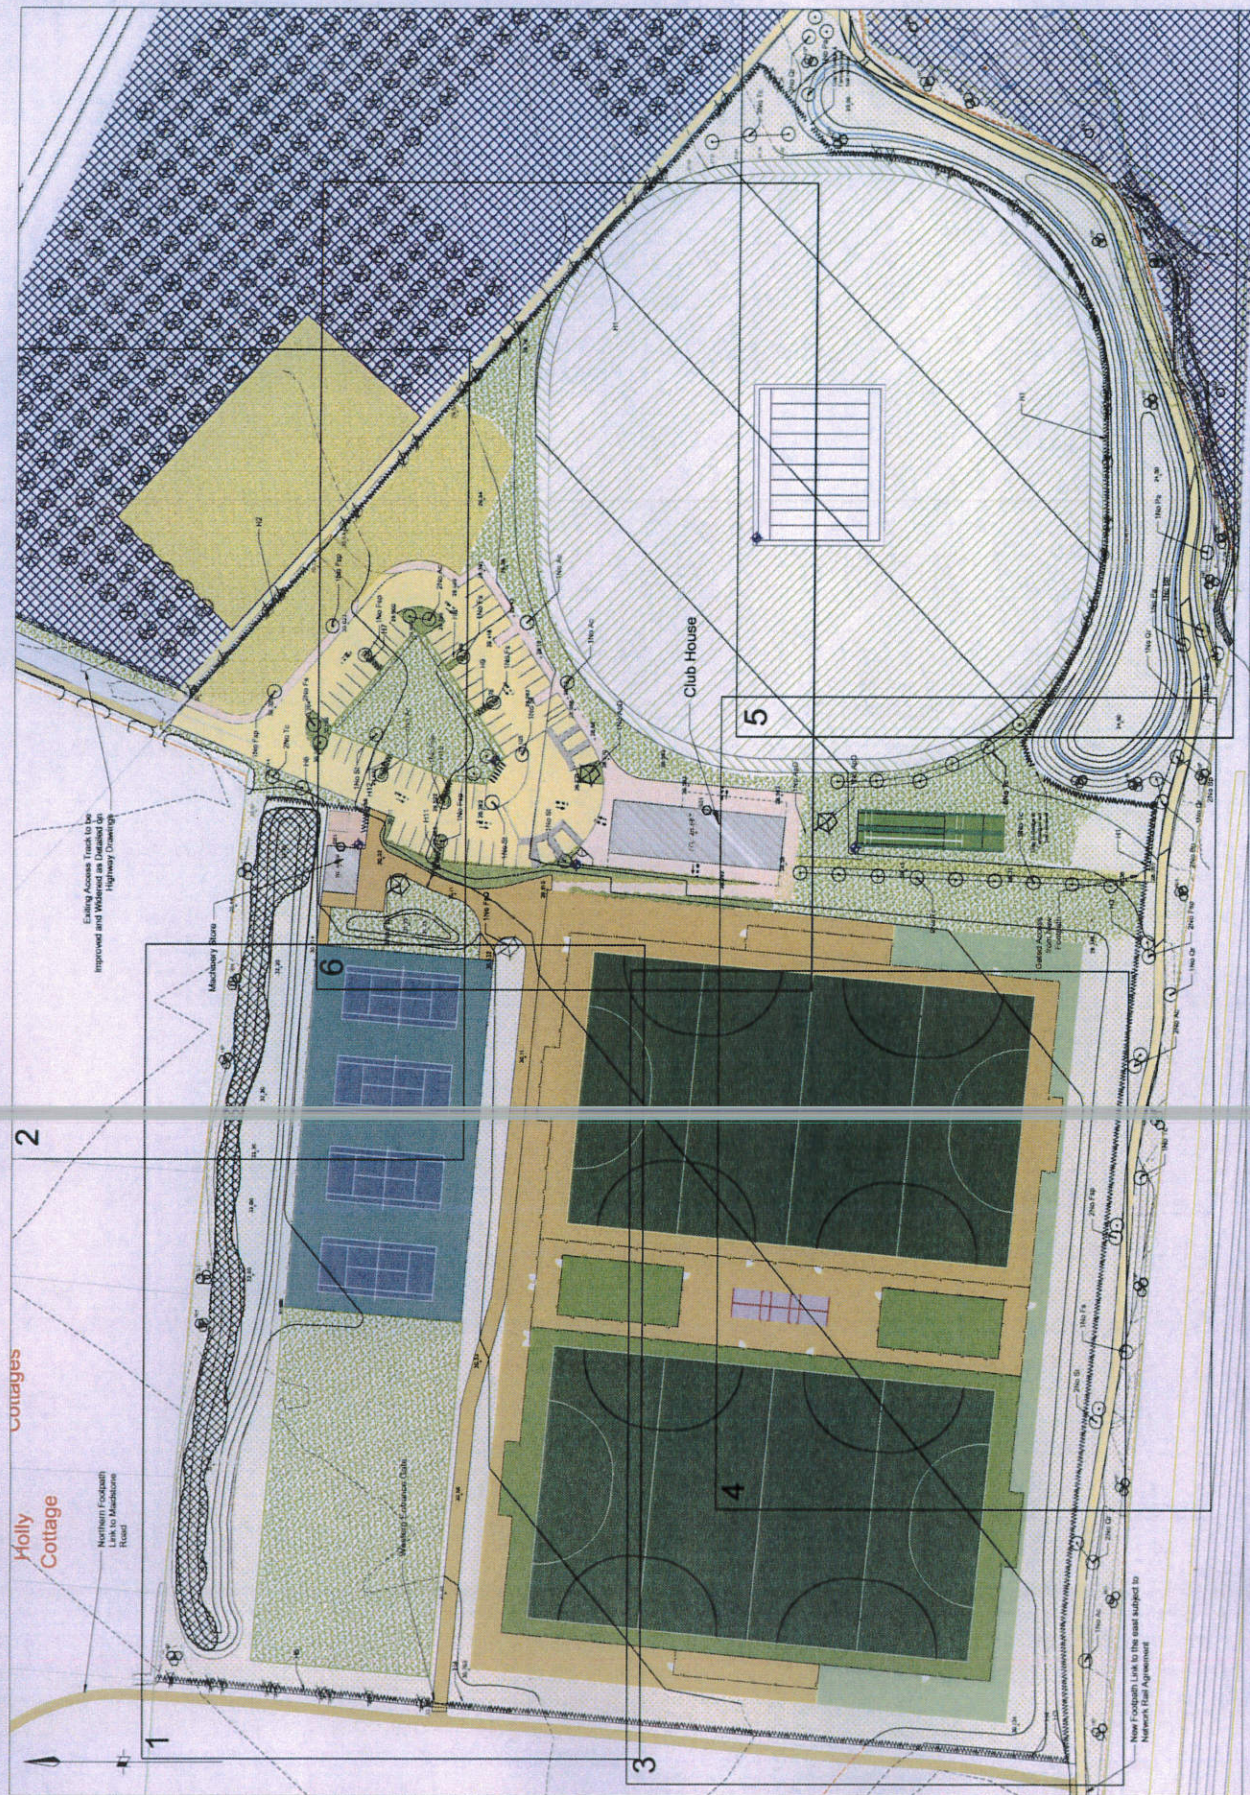

FLA




Notes

1. All dimensions are in metres.
